


SEE SHEET LS3.3
FOR PROJECT MATCH LINE

SEE SHEET LS3.2
FOR PROJECT MATCH LINE

SEE SHEET LS6.2
FOR PROJECT MATCH LINE

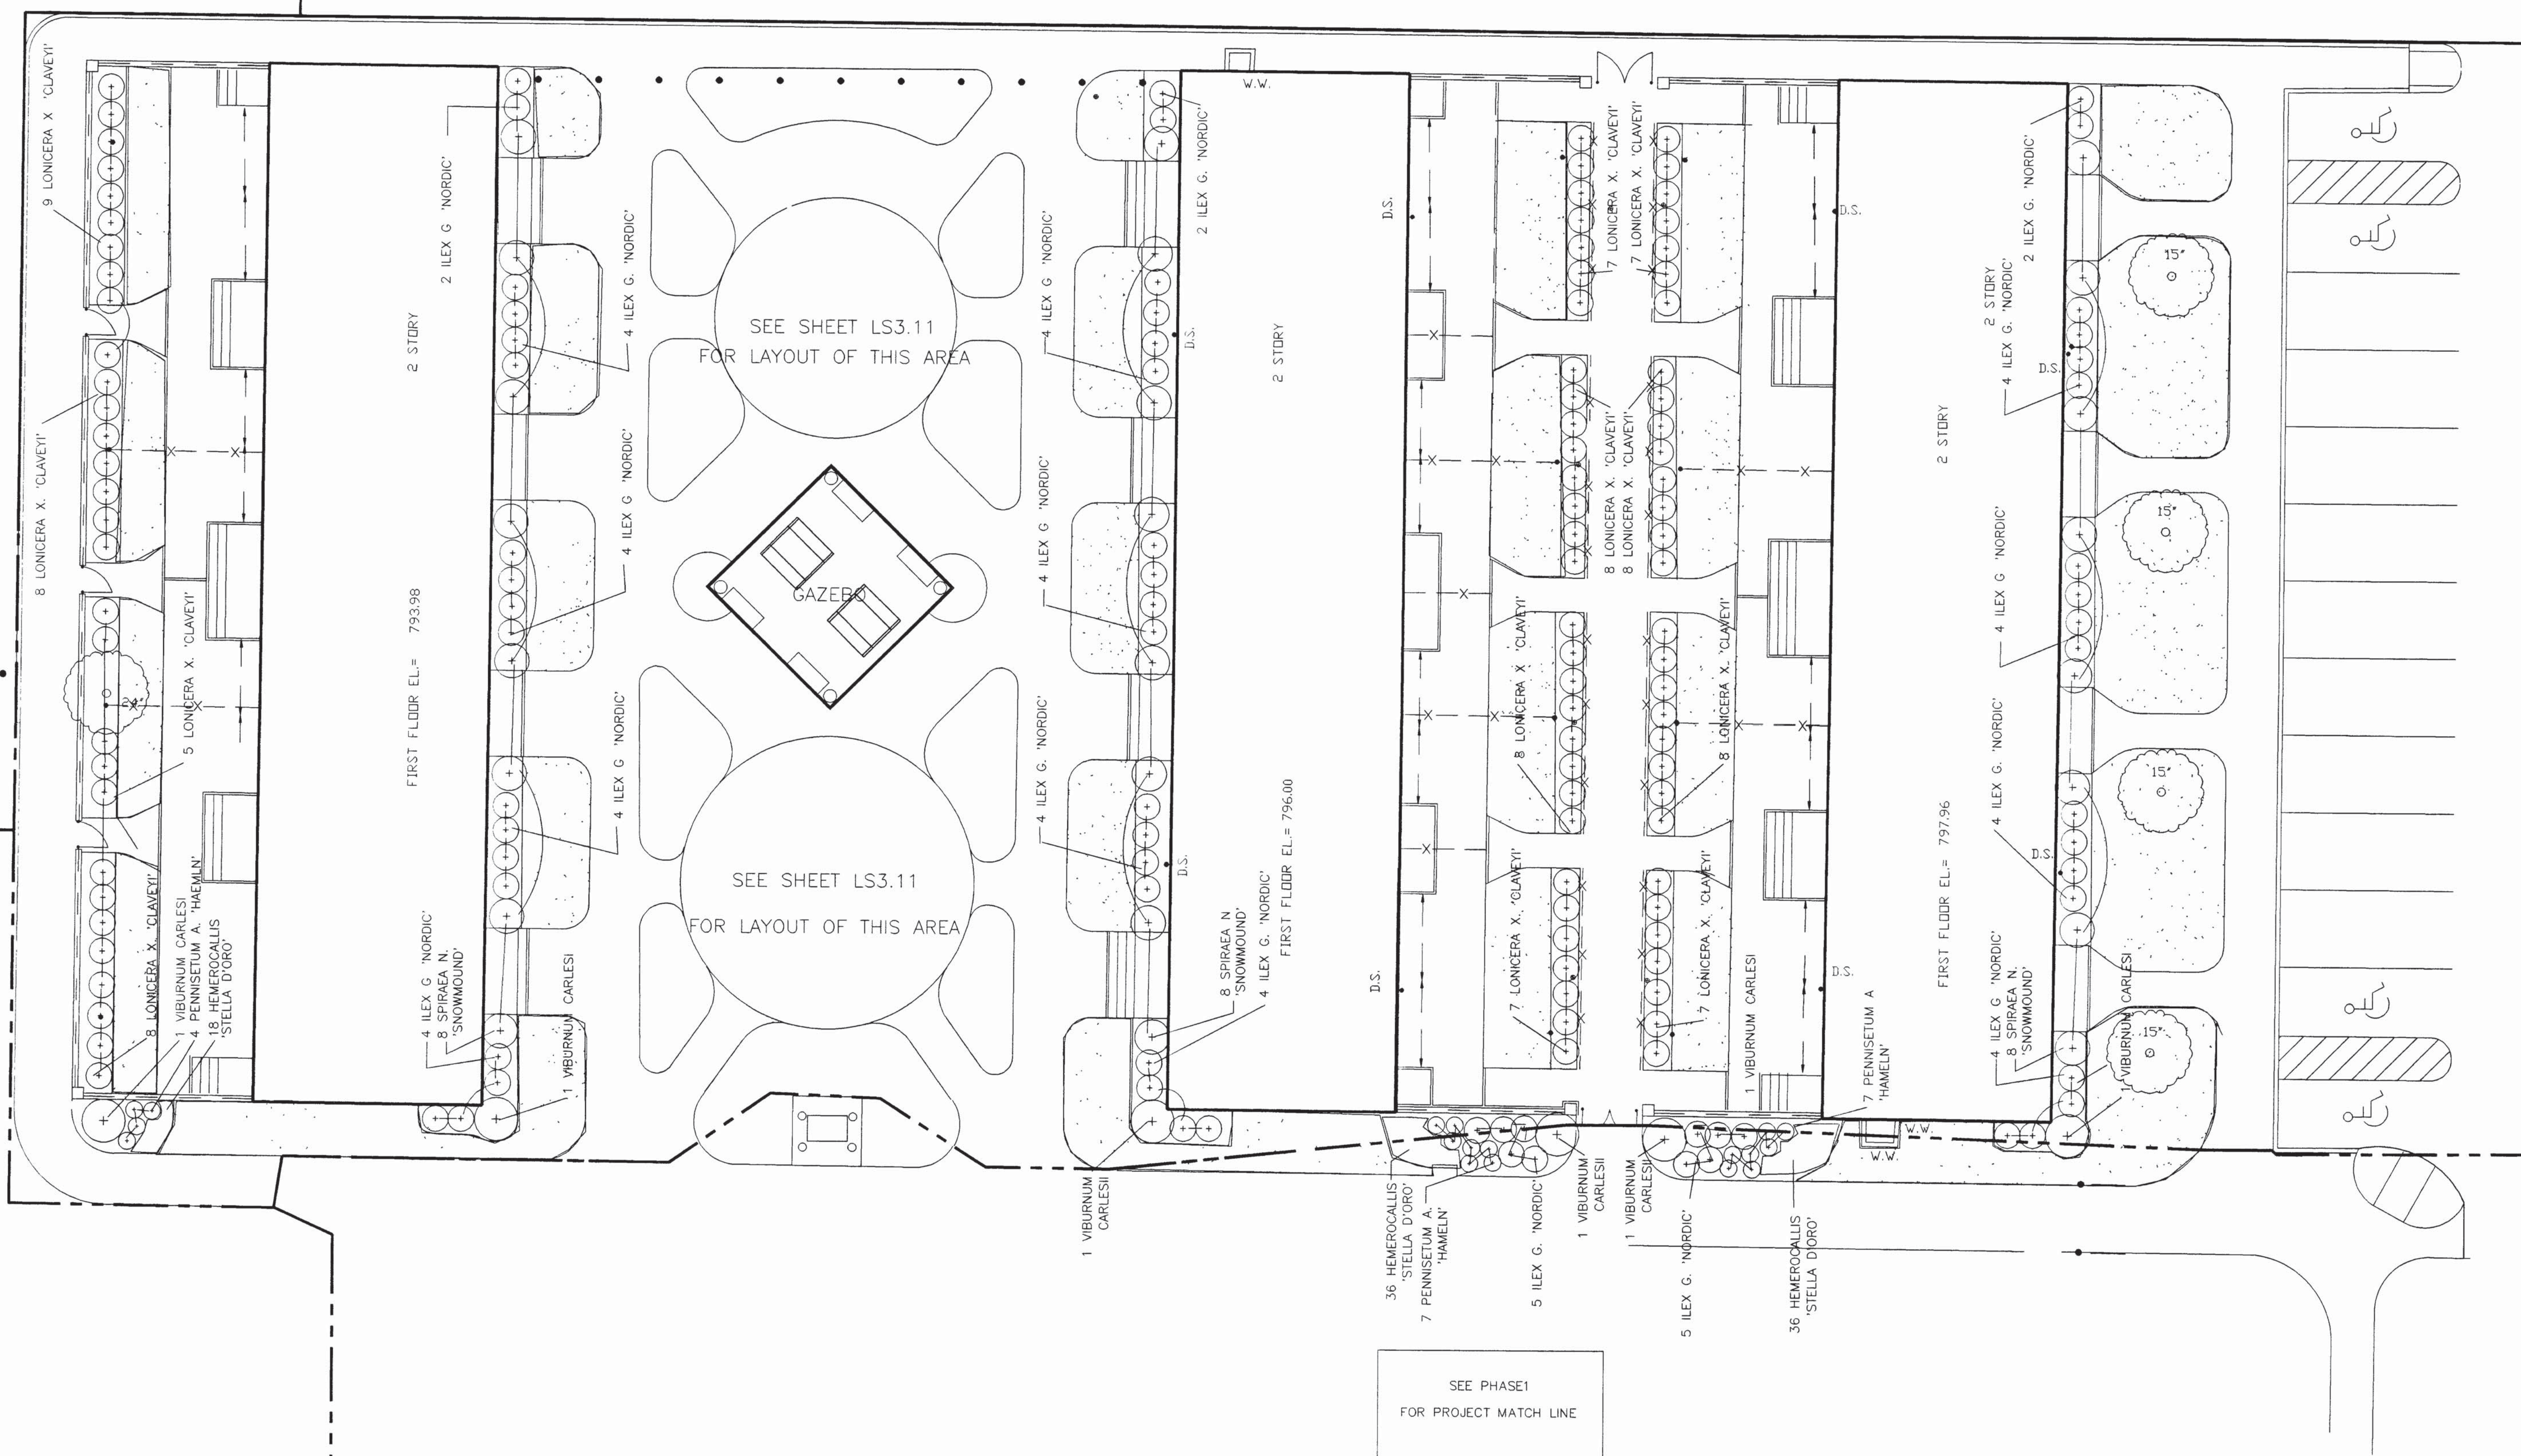

GENERAL NOTES


- CONTRACTOR TO NOTIFY LANDSCAPE ARCHITECT FOR INSPECTION OF LAYOUT OF PLANTS BEFORE FINAL INSTALLATION.
- SEE SHEETS LS3.21 FOR PLANTING DETAILS AND PLANT LIST
- ALL DISTURBED LAWN AREAS TO BE BROUGHT TO FINISH GRADE WITH 4" OF TOPSOIL AS SPECIFIED.
- CONTRACTOR MUST CONTACT THE OHIO UTILITY PROTECTION SERVICE, (800) 362-2764, 48 HOURS PRIOR TO ANY AND ALL EXCAVATION TO VERIFY ALL UTILITIES ON THE SITE.
- ALL LAWN AREAS WITH GREATER THAN A 5% SLOPE TO RECEIVE EROSION CONTROL MATTING AS PER SPECIFICATION. SEE CIVIL ENGINEER DRAWINGS FOR TOPOGRAPHICAL INFORMATION.
- THE CONTRACTOR SHALL RECONDITION ALL PHASE I AREAS DISTURBED DURING THE INSTALLATION OF THESE PLANTS.
- ALL EXISTING TREES SHALL BE PRUNED AS PER SPECIFICATIONS.

KEY

- 3" X 3" CHAIN LINK FENCE W/2" WROUGHT IRON POST
- 6" HIGH WROUGHT IRON FENCE
- 8" X 3" BRICK WALL W/CONC. CAP & WROUGHT IRON FENCE
- BOLLARD
- PROPOSED SHRUB
- PROPOSED EDGING
- PROPOSED PLANT MASSING
- PROPOSED TREE
- EXISTING TREE
- EXISTING TREE TO BE REMOVED
- PROPOSED 2" TOPSOIL AND SEED

NOTE: ALL ITEMS LISTED IN LEGEND TO REMAIN UNLESS NOTED OTHERWISE ON PLAN.

SITE LOCATION

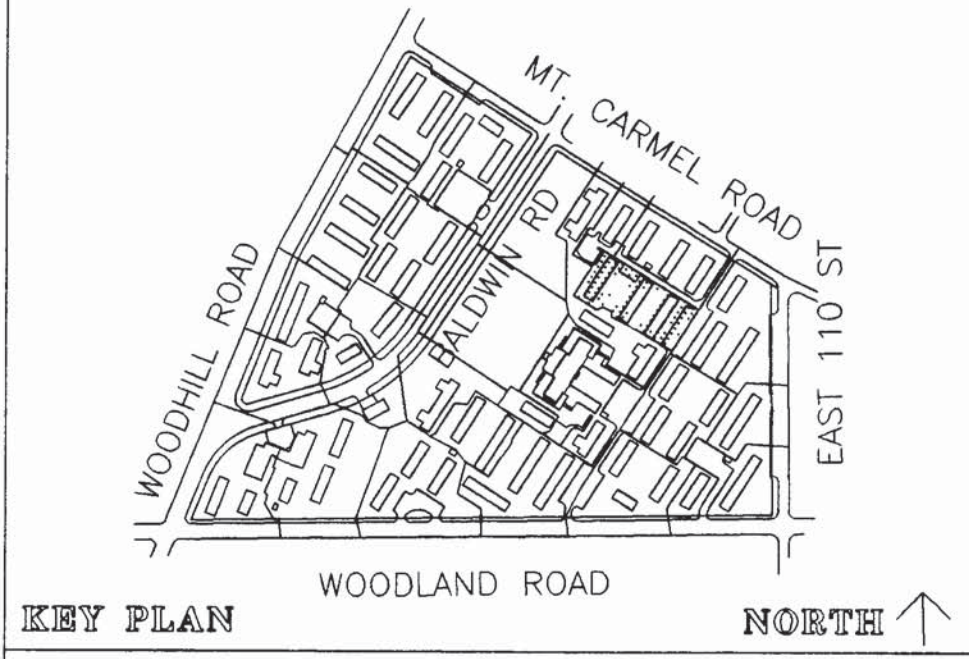


THE OUTSIDE IN, INC.
25200 Chagrin St. 600 Beachwood, Ohio 44122 224-2222
IRE KYNK GOSS ARCHITECTS, INC.
2218 Lee Road Cleveland Ohio 44118 873-1600
CITY ARCHITECTURE, INC.
2811 Perkins Avenue Cleveland Ohio 44114 821-2444

SITE IMPROVEMENTS
COMPREHENSIVE MODERNIZATION
OF
WOODHILL HOMES
CUYAHOGA METROPOLITAN HOUSING AUTHORITY

DRAWING TITLE: VILLAGE 'O' LANDSCAPE PLAN


PROJECT #	9318/93-607	SHEET NUMBER.	LS3.1
DWG. FILE:	000LS301.DWG		
DATE	11/21/94		
SCALE:	1"=10'-0"		

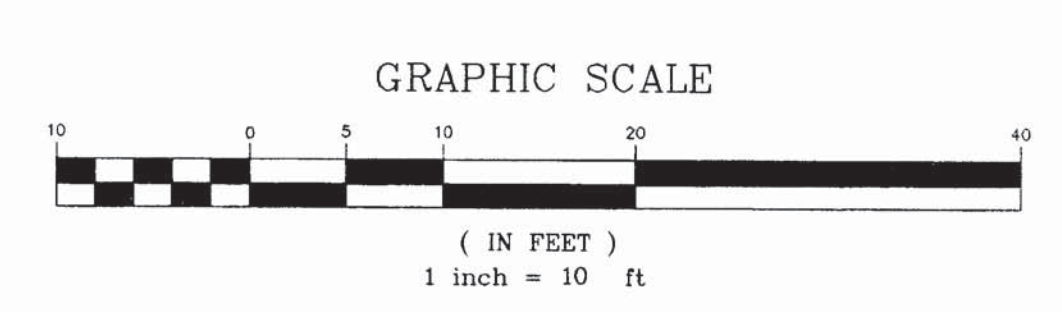

SEE PHASE I
FOR PROJECT MATCH LINE

SEE SHEET LS4.5
FOR PROJECT MATCH LINE

SEE SHEET LS4.3
FOR PROJECT MATCH LINE

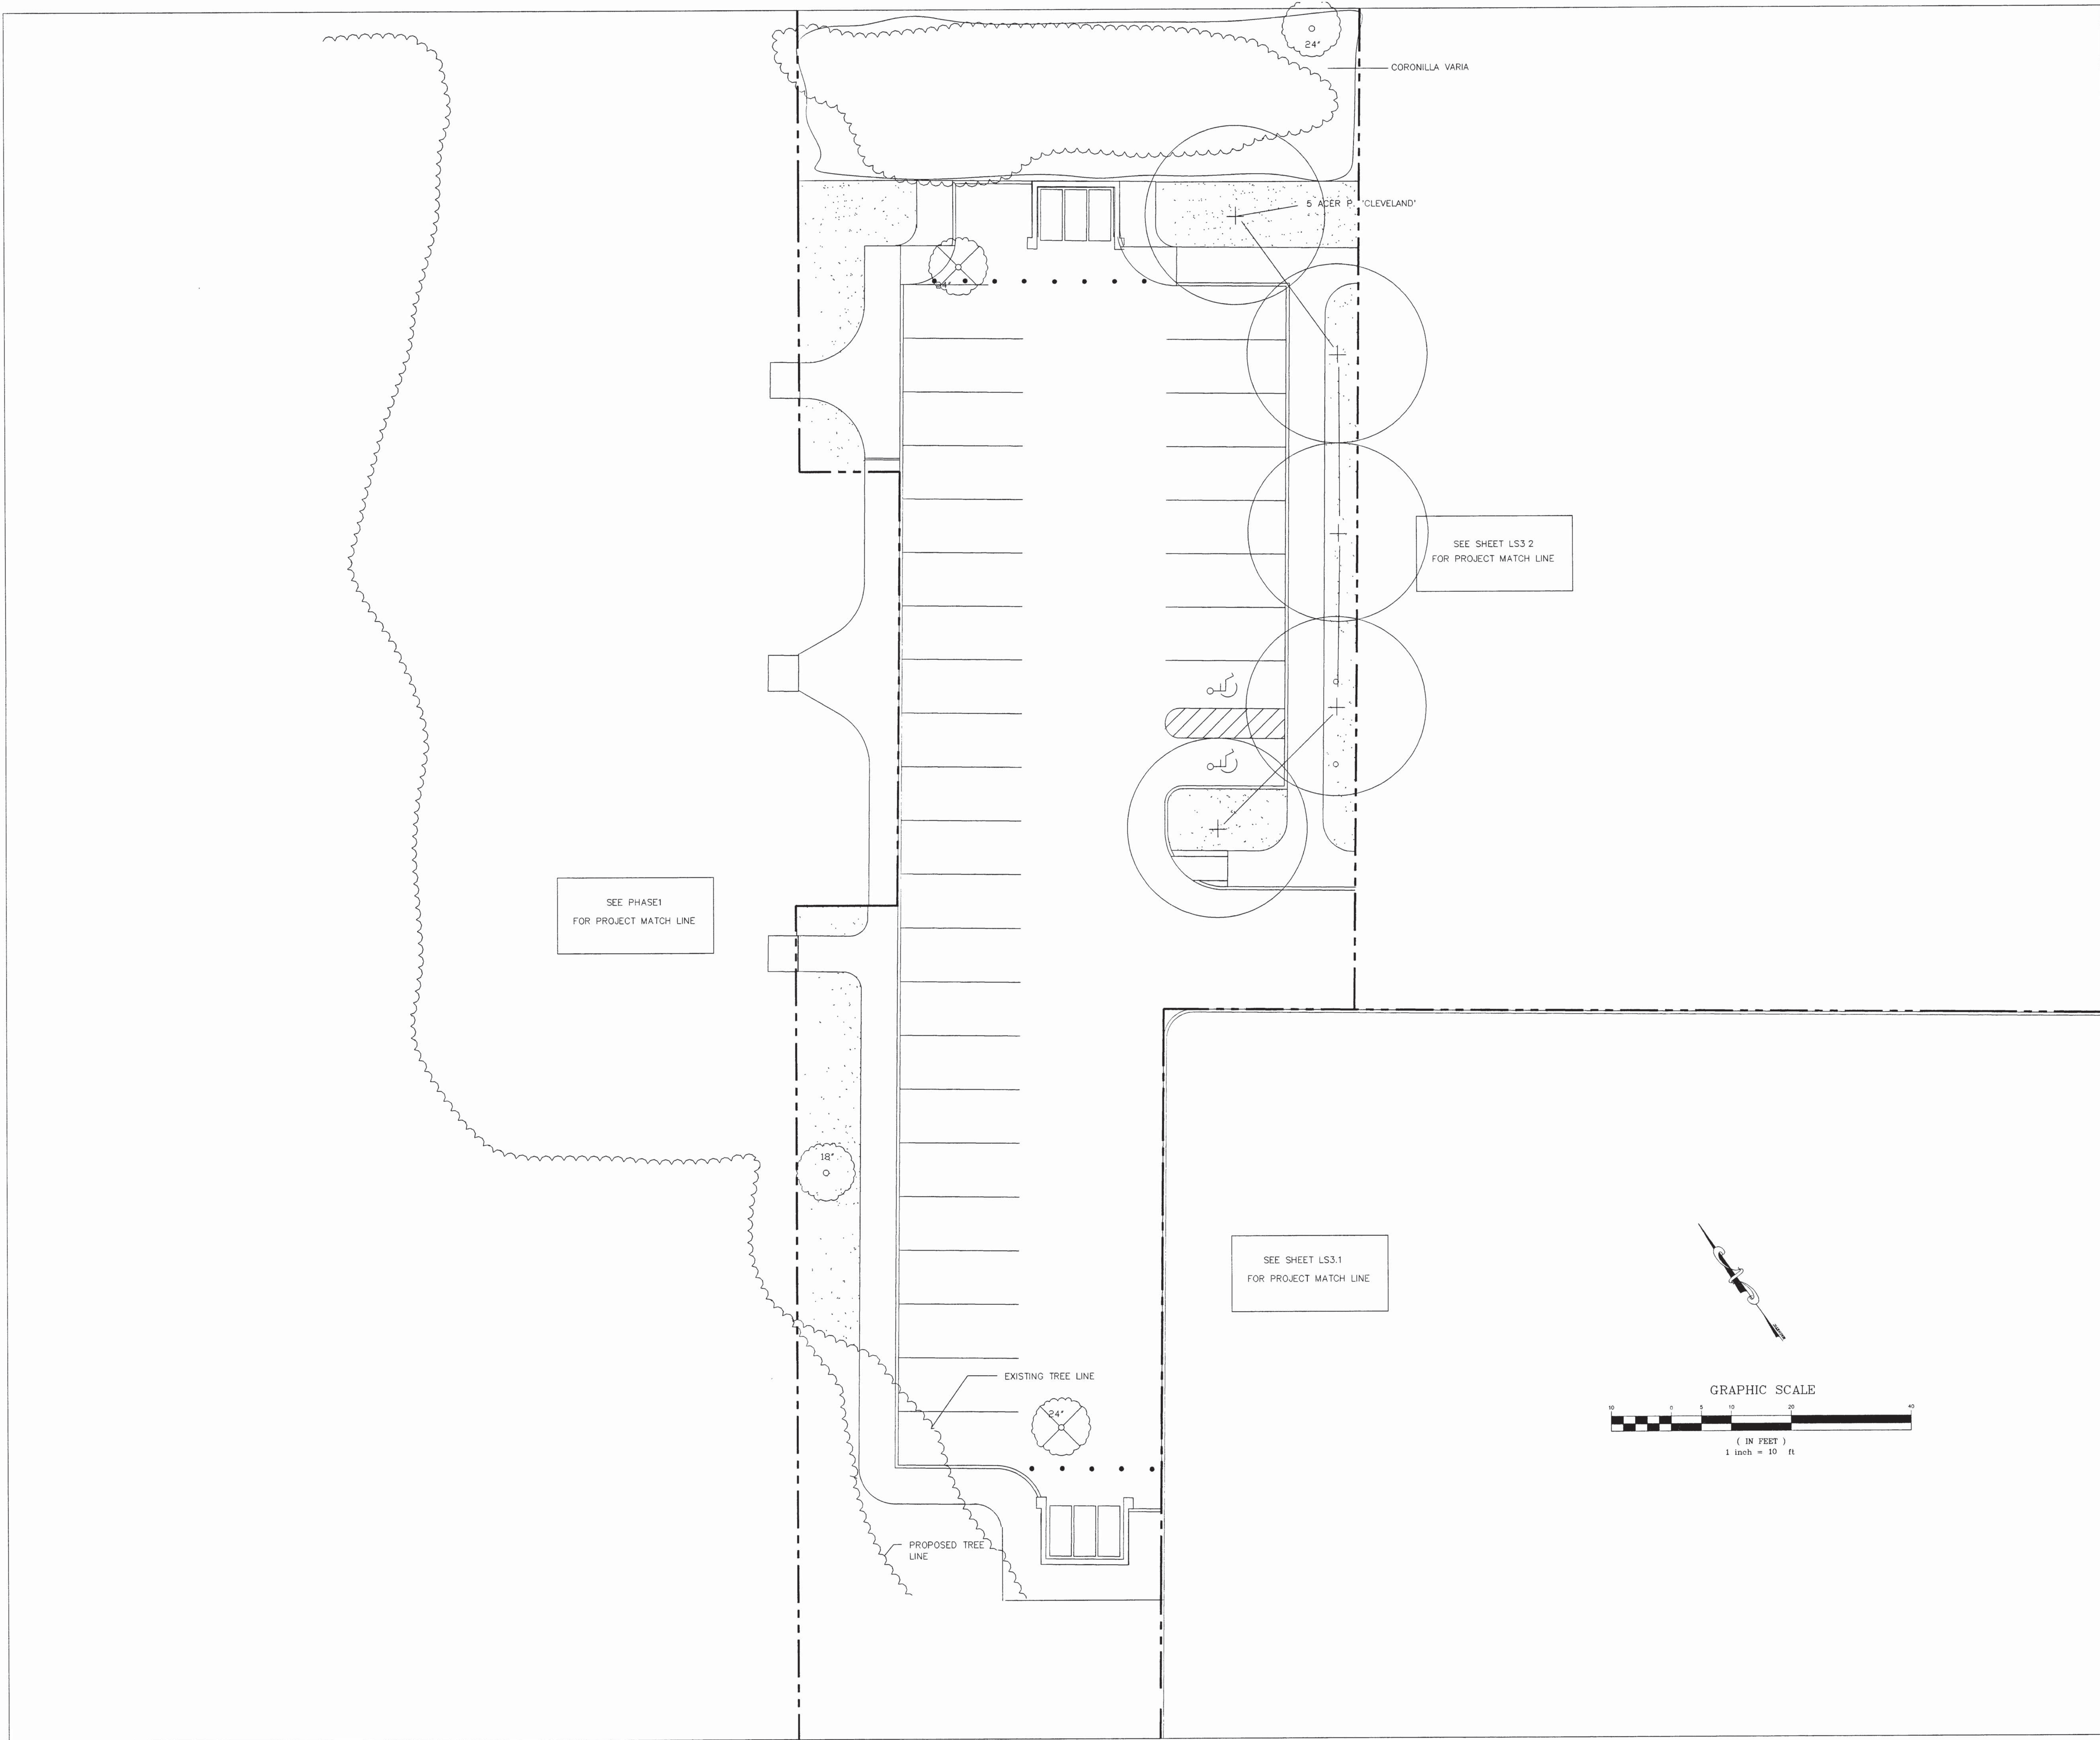

GENERAL NOTES


- CONTRACTOR TO NOTIFY LANDSCAPE ARCHITECT FOR INSPECTION OF LAYOUT OF PLANTS BEFORE FINAL INSTALLATION.
- SEE SHEETS LS3.2.1 FOR PLANTING DETAILS AND PLANTING.
- ALL DISTURBED LAWN AREAS TO BE BROUGHT TO FINISH GRADE WITH 4" OF TOPSOIL AS SPECIFIED
- CONTRACTOR MUST CONTACT THE OHIO UTILITY PROTECTION SERVICE, (800) 362-2764, 48 HOURS PRIOR TO ANY AND ALL EXCAVATION TO VERIFY ALL UTILITIES ON THE SITE.
- ALL LAWN AREAS WITH GREATER THAN A 5% SLOPE TO RECEIVE EROSION CONTROL MATTING AS PER SPECIFICATION. SEE CIVIL ENGINEER DRAWINGS FOR TOPOGRAPHICAL INFORMATION
- THE CONTRACTOR SHALL RECONDITION ALL PHASE I AREAS DISTURBED DURING THE INSTALLATION OF THESE PLANTS.
- ALL EXISTING TREES SHALL BE PRUNED AS PER SPECIFICATIONS.
- CLEAR & GRUB AS PER SPECIFICATION ALL AREAS TO BE PLANTED WITH CORONILLA VARIA.

KEY

- X-X- 3"X 3" CHAIN LINK FENCE W/2" WROUGHT IRON POST
- X- 6' HIGH WROUGHT IRON FENCE
- 8" X 3" BRICK WALL W/CONC. CAP & WROUGHT IRON FENCE
- o BOLLARD
- o PROPOSED SHRUB
- o PROPOSED EDGING
- o PROPOSED PLANT MASSING
- o PROPOSED TREE
- o EXISTING TREE
- o EXISTING TREE TO BE REMOVED
- o PROPOSED 2" TOPSOIL AND SEED

NOTE: ALL ITEMS LISTED IN LEGEND TO REMAIN UNLESS NOTED OTHERWISE ON PLAN.

SITE LOCATION





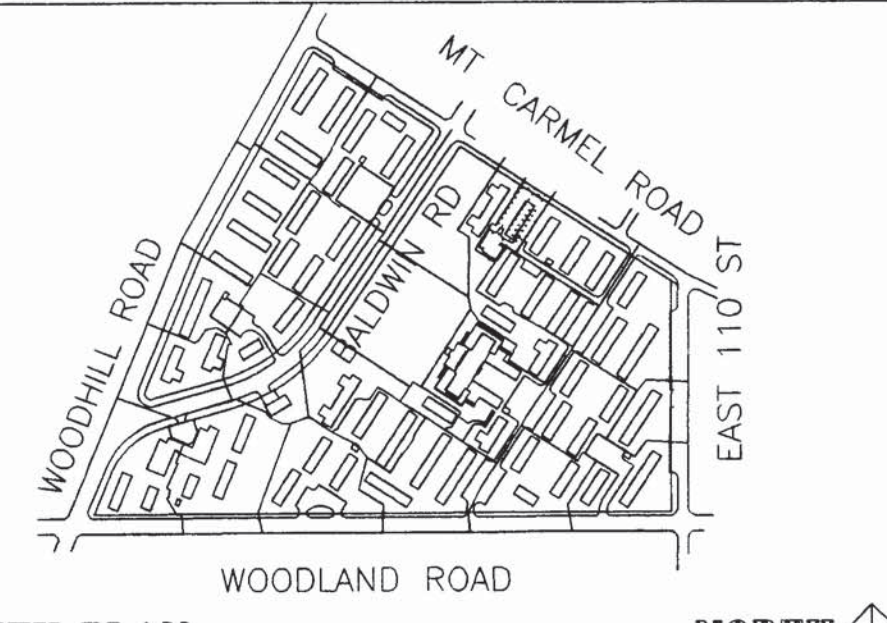


THE OUTSIDE IN, INC.
22000 Chagrin Dr. 800 Beachwood, Ohio 44122 333-2388
THE KYNK GOSS ARCHITECTS, INC.
2214 Lee Road Cleveland Ohio 44115 871-1600
CITY ARCHITECTURE, INC.
3311 Perkins Avenue Cleveland Ohio 44114 881-2444

SITE IMPROVEMENTS
COMPREHENSIVE MODERNIZATION
OF
WOODHILL HOMES
CUYAHOGA METROPOLITAN HOUSING AUTHORITY

DRAWING TITLE: VILLAGE 'C' LANDSCAPE PLAN

PROJECT #	9318/93-607	SHEET NUMBER	LS3.3
DWG FILE:	000LS303.DWG		
DATE:	11/21/94		
SCALE:	1"=10'-0"		GRT

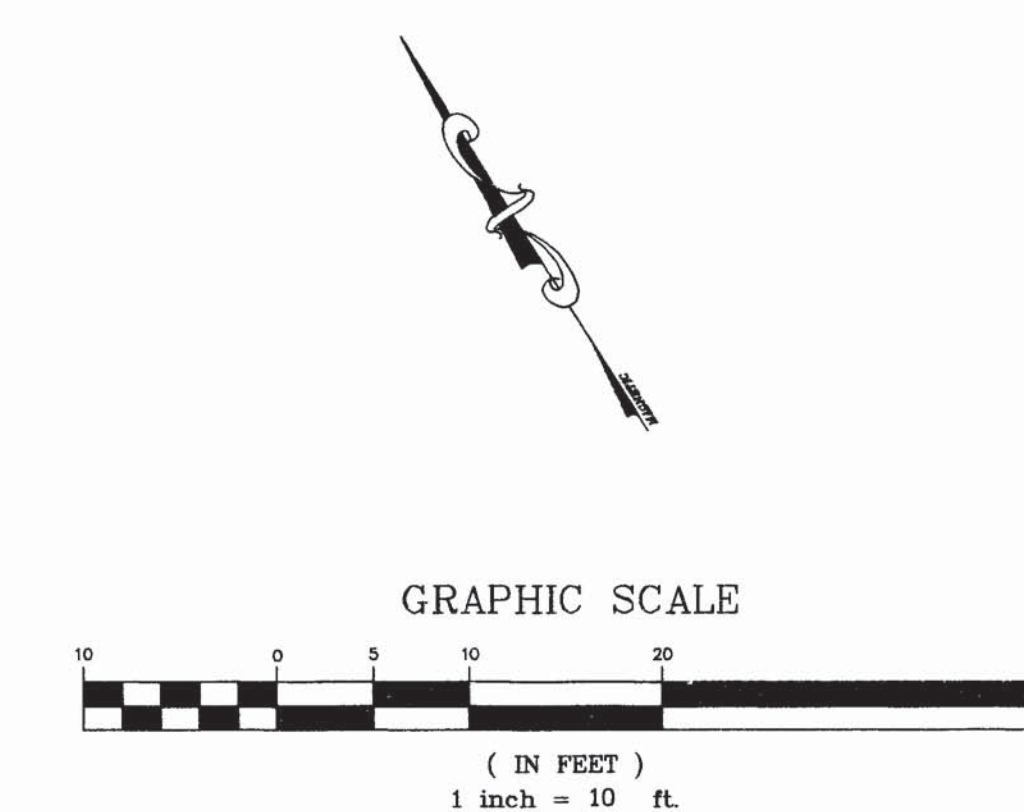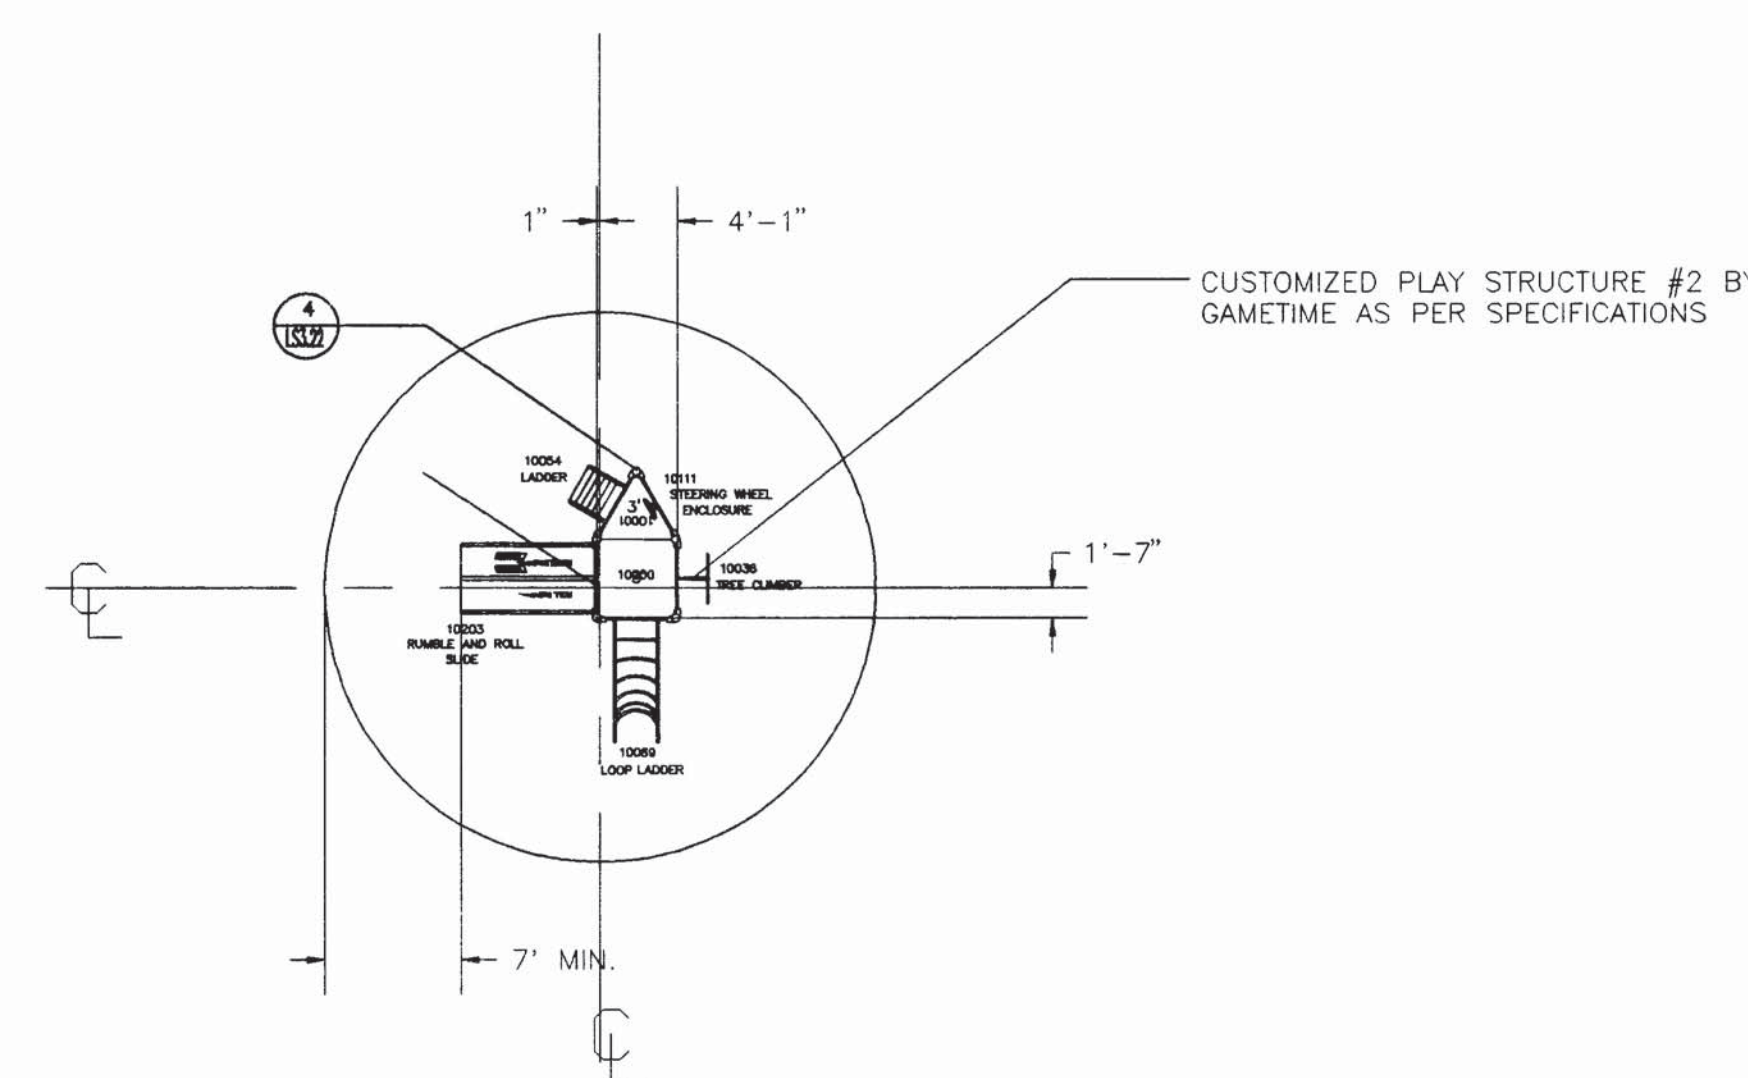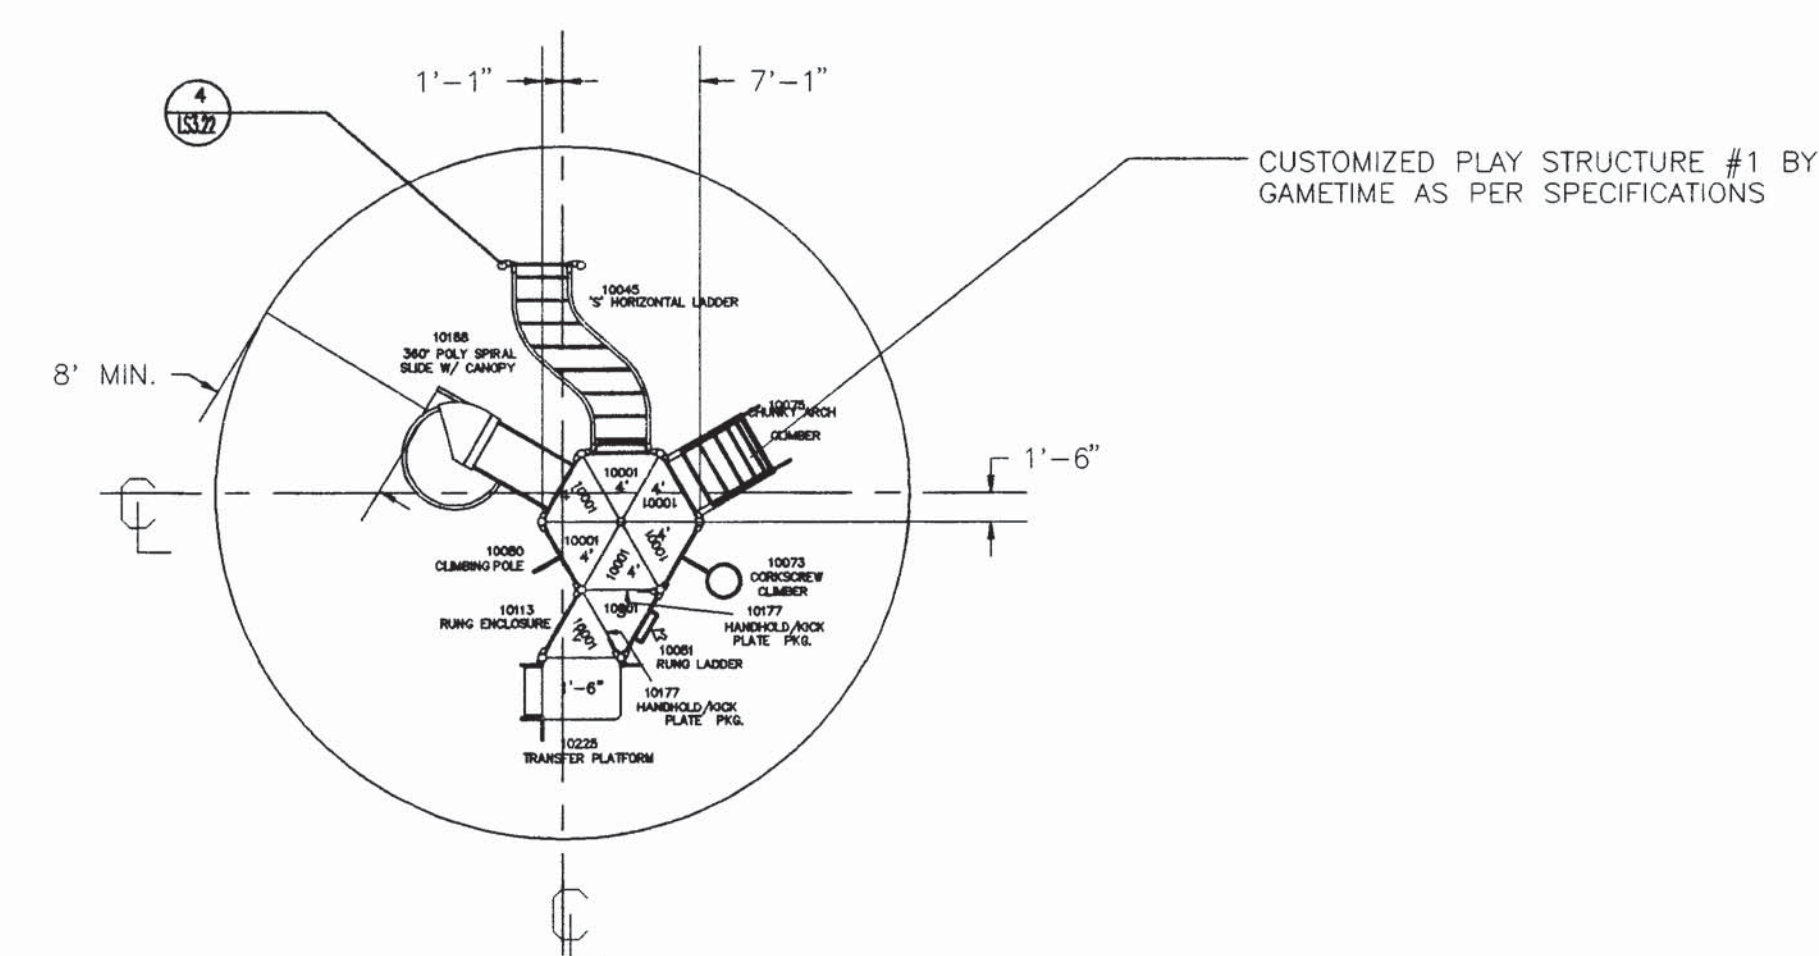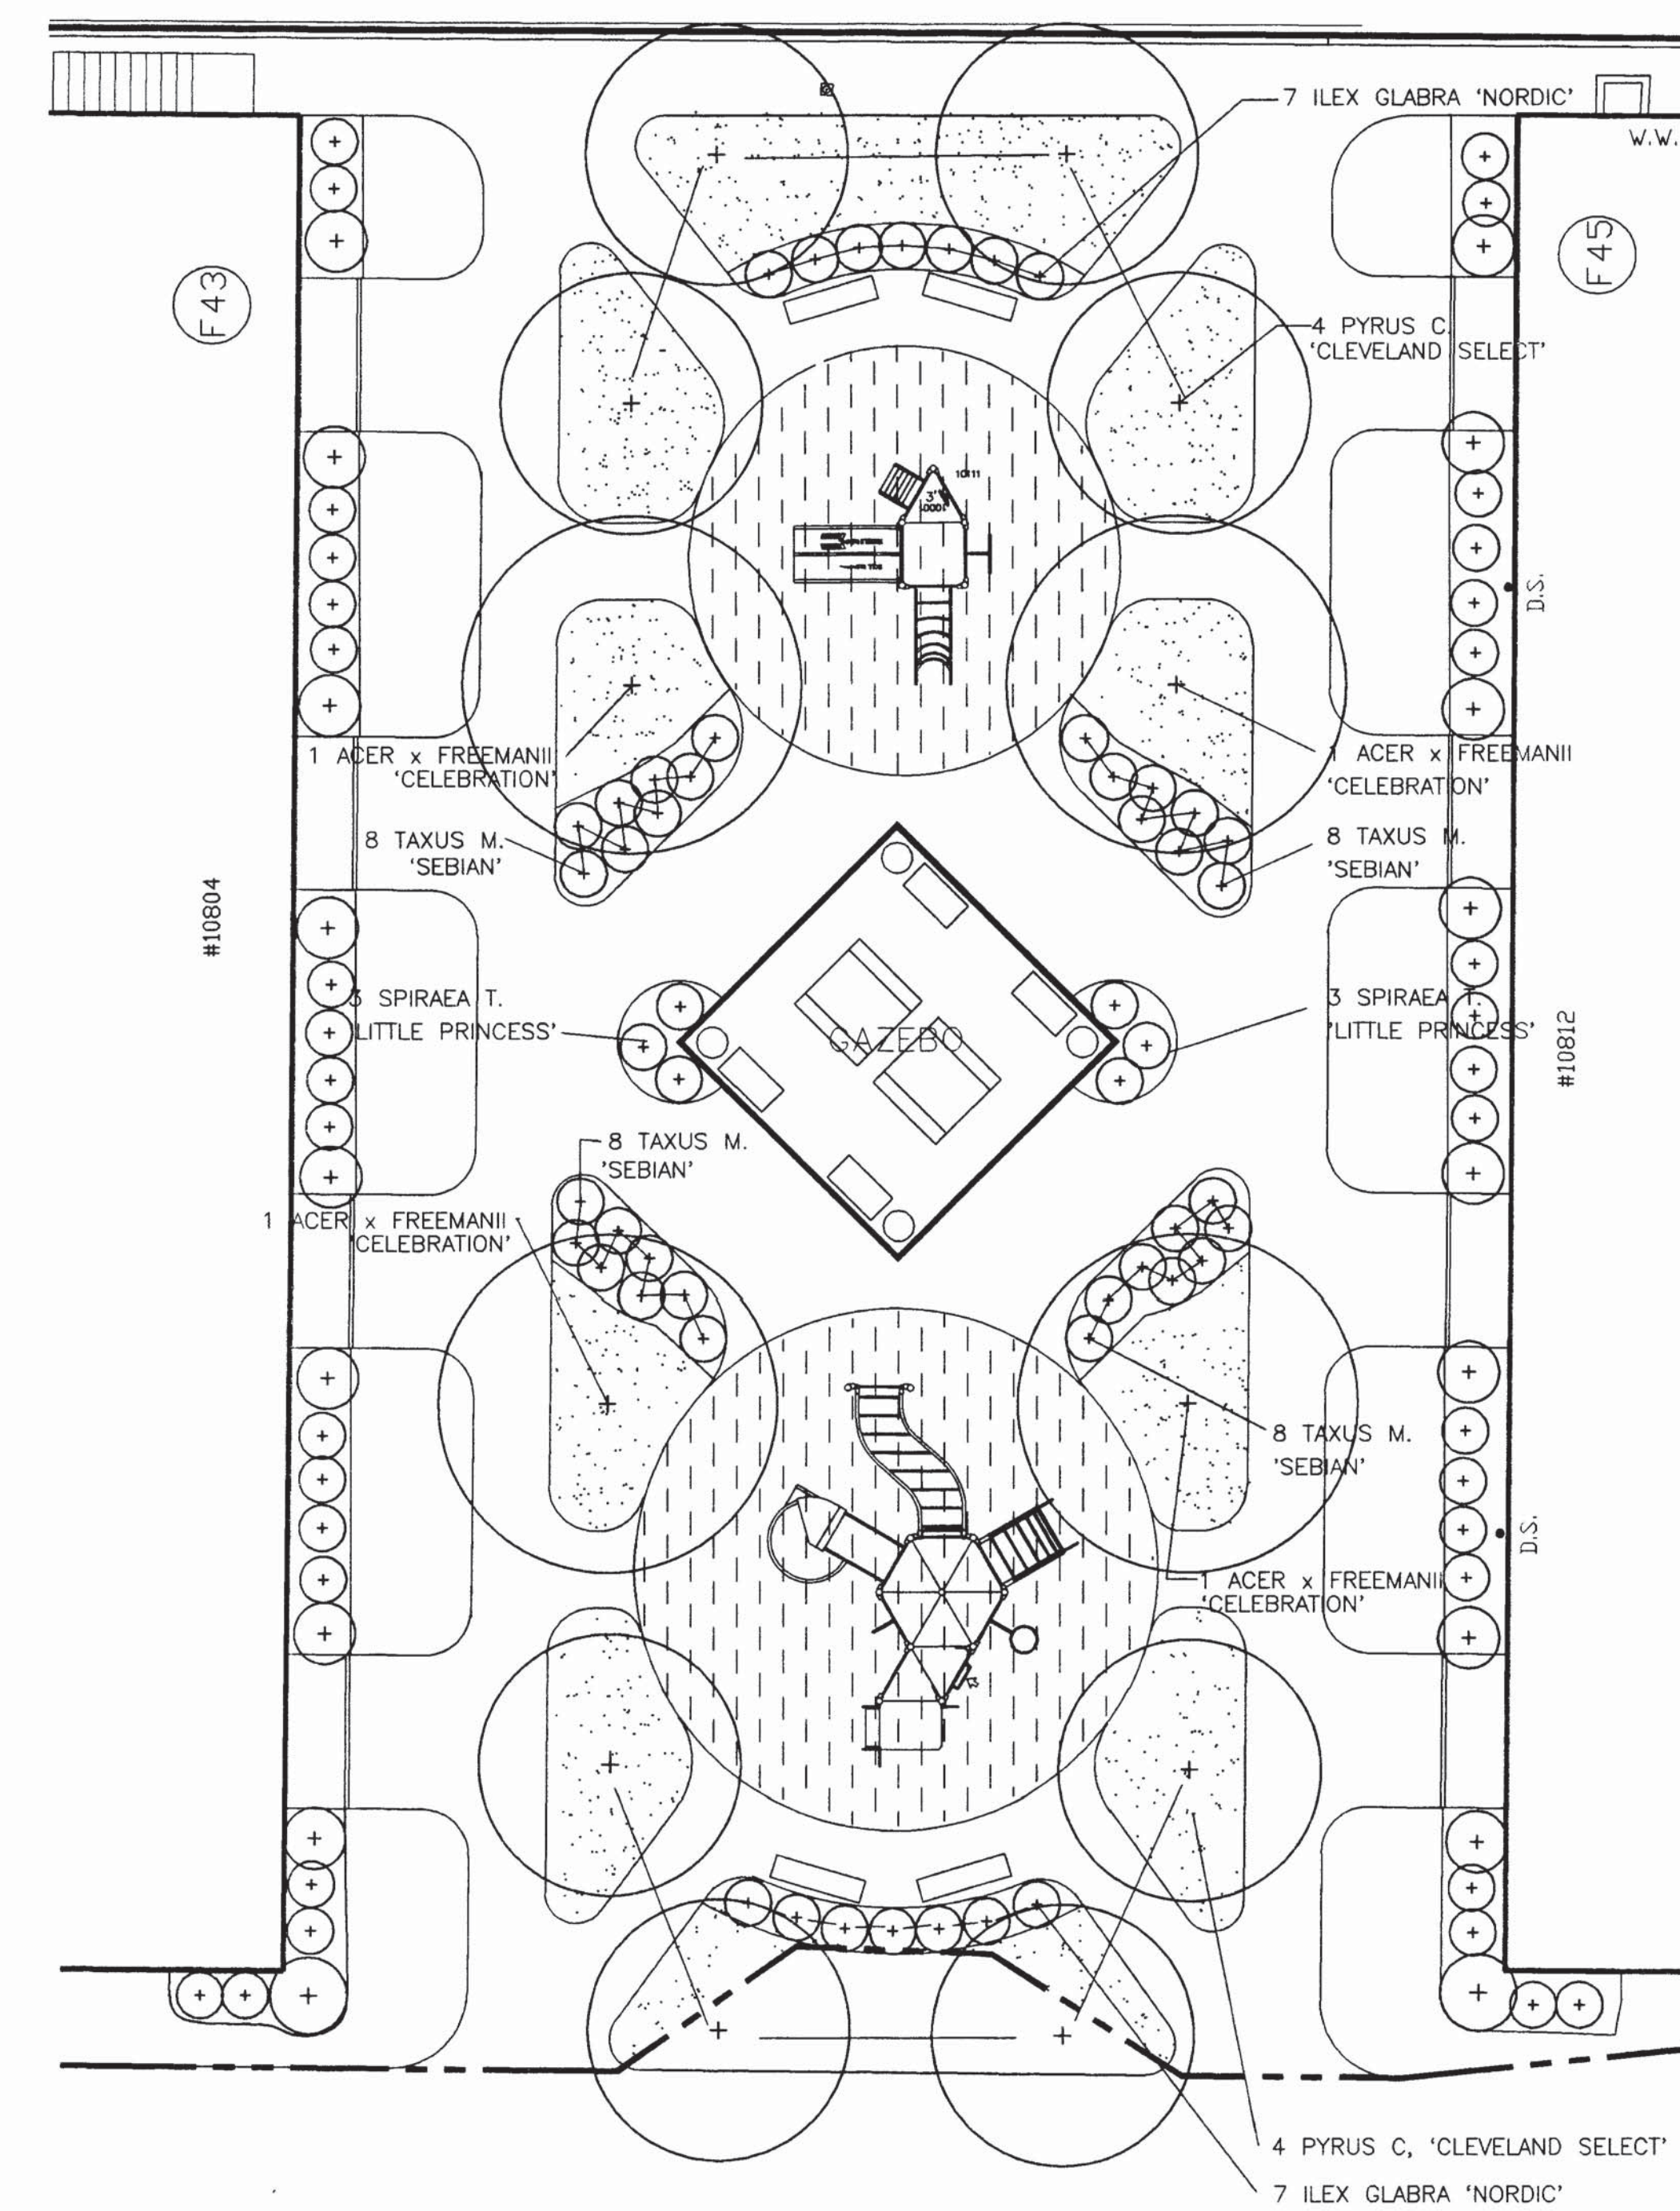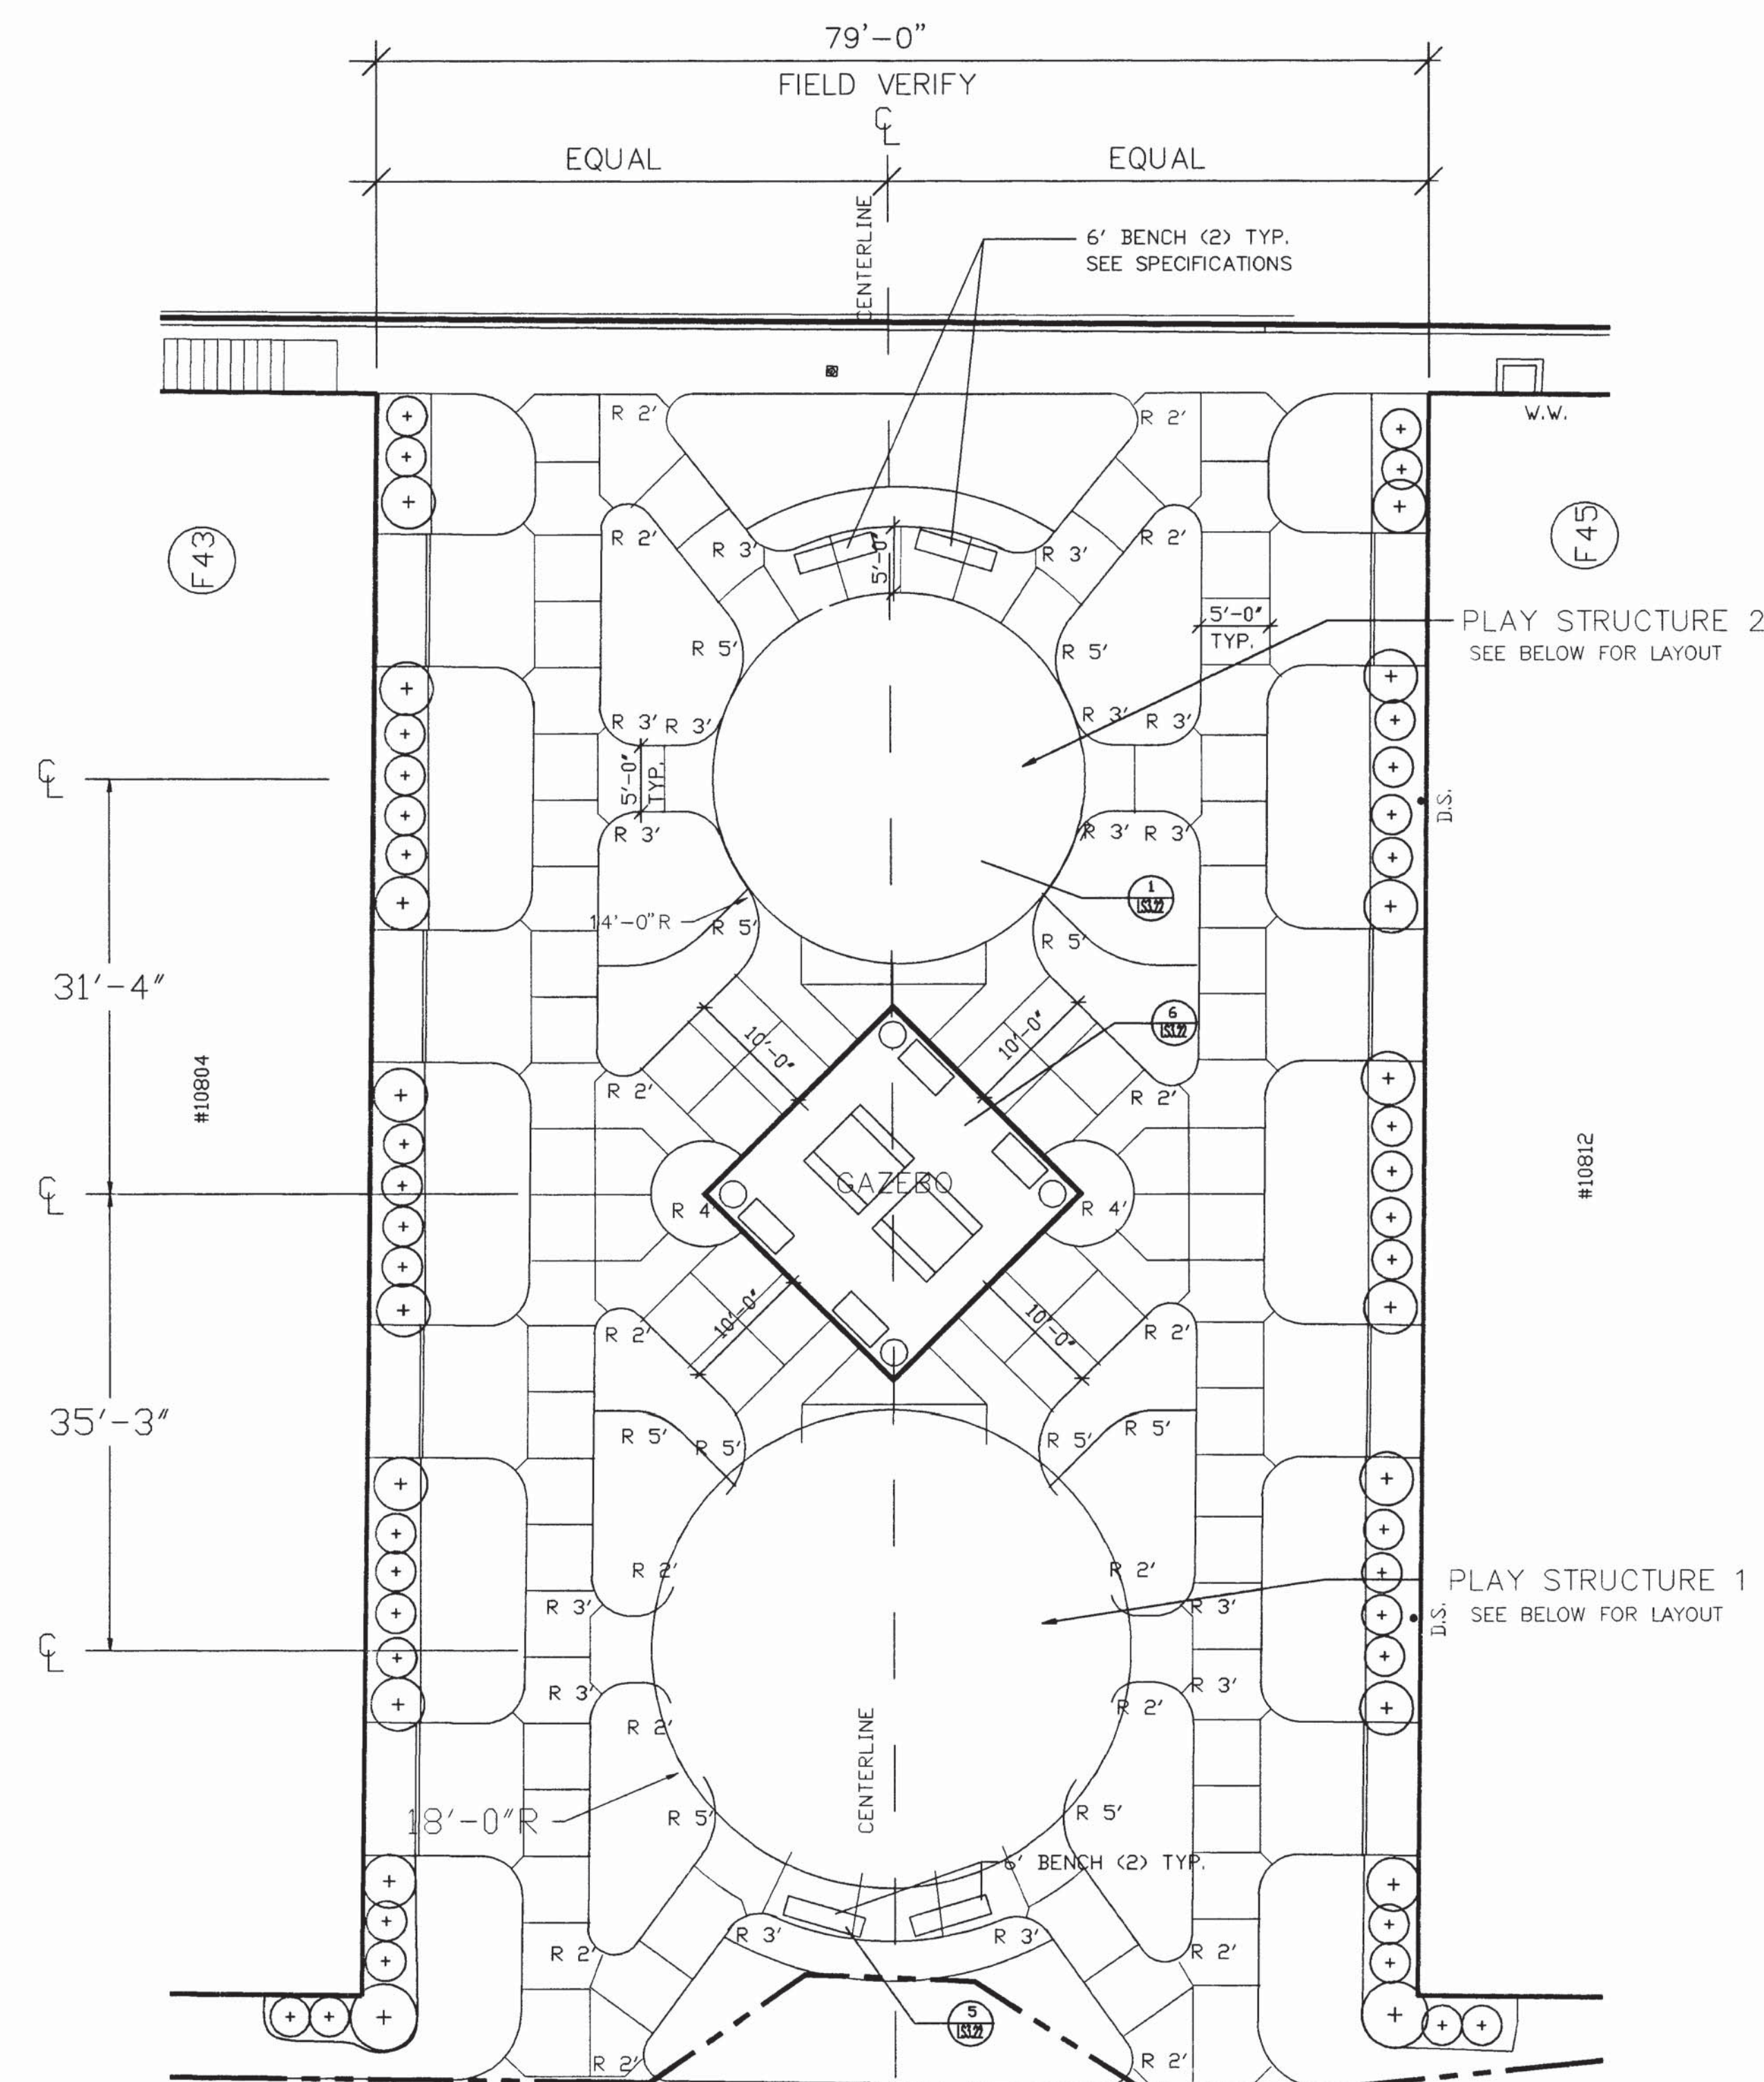

- ## GENERAL NOTES



- SEE SHEET LS3.1 FOR LOCATION OF THIS COMMON AREA.
- CONTRACTOR TO NOTIFY LANDSCAPE ARCHITECT FOR INSPECTION OF LAYOUT OF PLANTS BEFORE FINAL INSTALLATION.
- SEE SHEETS LS3.2.1 FOR PLANT LIST AND PLANTING DETAILS.
- ALL DISTURBED LAWN AREAS TO BE BROUGHT TO FINISH GRADE WITH 4" OF TOPSOIL AS SPECIFIED.
- CONTRACTOR MUST CONTACT THE OHIO DEPARTMENT OF PROTECTION SERVICE, (800) 362-2766, 48 HOURS PRIOR TO ANY AND ALL EXCAVATION TO VERIFY ALL UTILITIES ON THE SITE.
- ALL LAWN AREAS WITH GREATER THAN A 5% SLOPE TO RECEIVE EROSION CONTROL MATTING AS PER SPECIFICATION. SEE CIVIL ENGINEER DRAWINGS FOR TOPOGRAPHIC INFORMATION.
- THE CONTRACTOR SHALL RECONDITION ALL PHASE I AREAS DISTURBED DURING THE INSTALLATION OF THESE PLANTS.
- TREE PRUNING TO BE EXECUTED AS SPECIFIED BY A TRAINED & EXPERIENCED ARBORIST.
- ALL PLANTING BEDS TO HAVE VINYL EDGING AS SPECIFIED.

KEY

-
- 3'0" CHAIN LINK FENCE
WROUGHT IRON POST
6" HIGH WROUGHT IRON
- 6" X 3" BRICK WALL &
WROUGHT IRON
BOLLARD
- NEW SHRUB
- NEW EDGING
- NEW PERENNIAL
MASSING
- NEW TREE
- EXISTING TREE
- EXISTING TREE
TO BE REMOVED
- NEW 2" TOPSOIL
AND SEED
- NEW PLAYGROUND
SURFACING

NOTE: ALL ITEMS LISTED IN LEGEND TO REMAIN UNLESS NOTED OTHERWISE ON PLAN.

SITE LOCATION

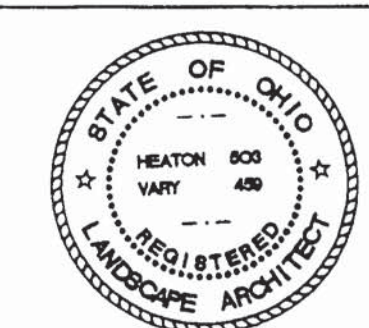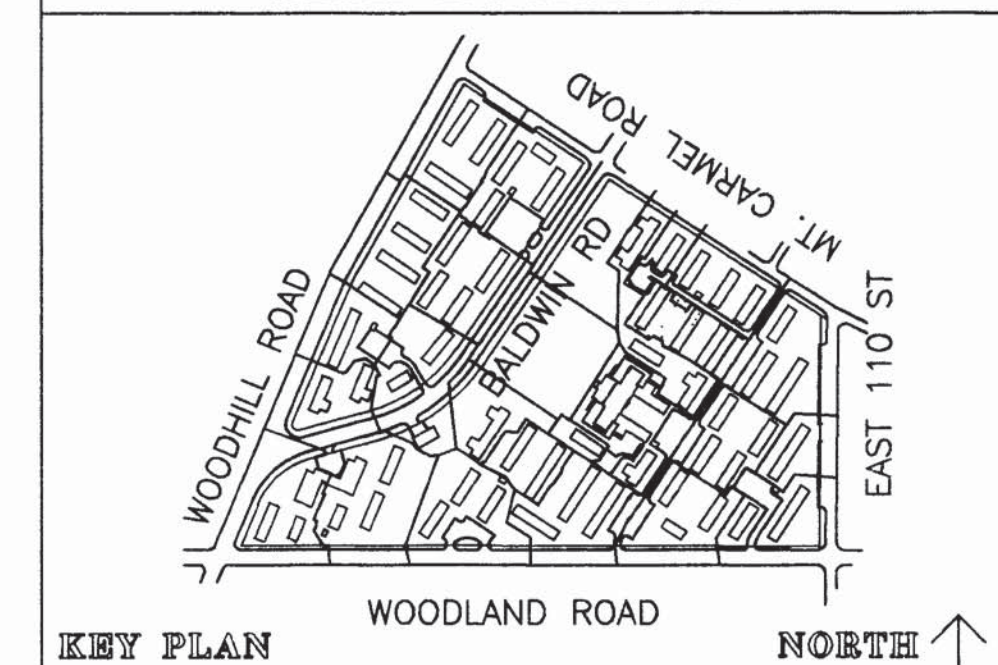

THE OUTSIDE IN, INC.
22200 Chagrin St. 600 Beachwood, Ohio 44122 292-2262

IRIE KYNK GOSS ARCHITECTS, INC.
2216 Lee Road Cleveland Ohio 44116 871-1500


CITY ARCHITECTURE, INC.
3811 Perkins Avenue Cleveland Ohio 44114 881-2444

SITE IMPROVEMENTS
COMPREHENSIVE MODERNIZATION
OF
WOODHILL HOMES
CUYAEOGA METROPOLITAN HOUSING AUTHORITY


DRAWING TITLE: **VILLAGE 'C'
COMMON AREA**

PROJECT #:	9318/93-60
DWG. FILE:	000LS311.D
DATE:	11/21/94
SCALE:	1"=10'-0"

SHEET NUMBER:
LS3.11

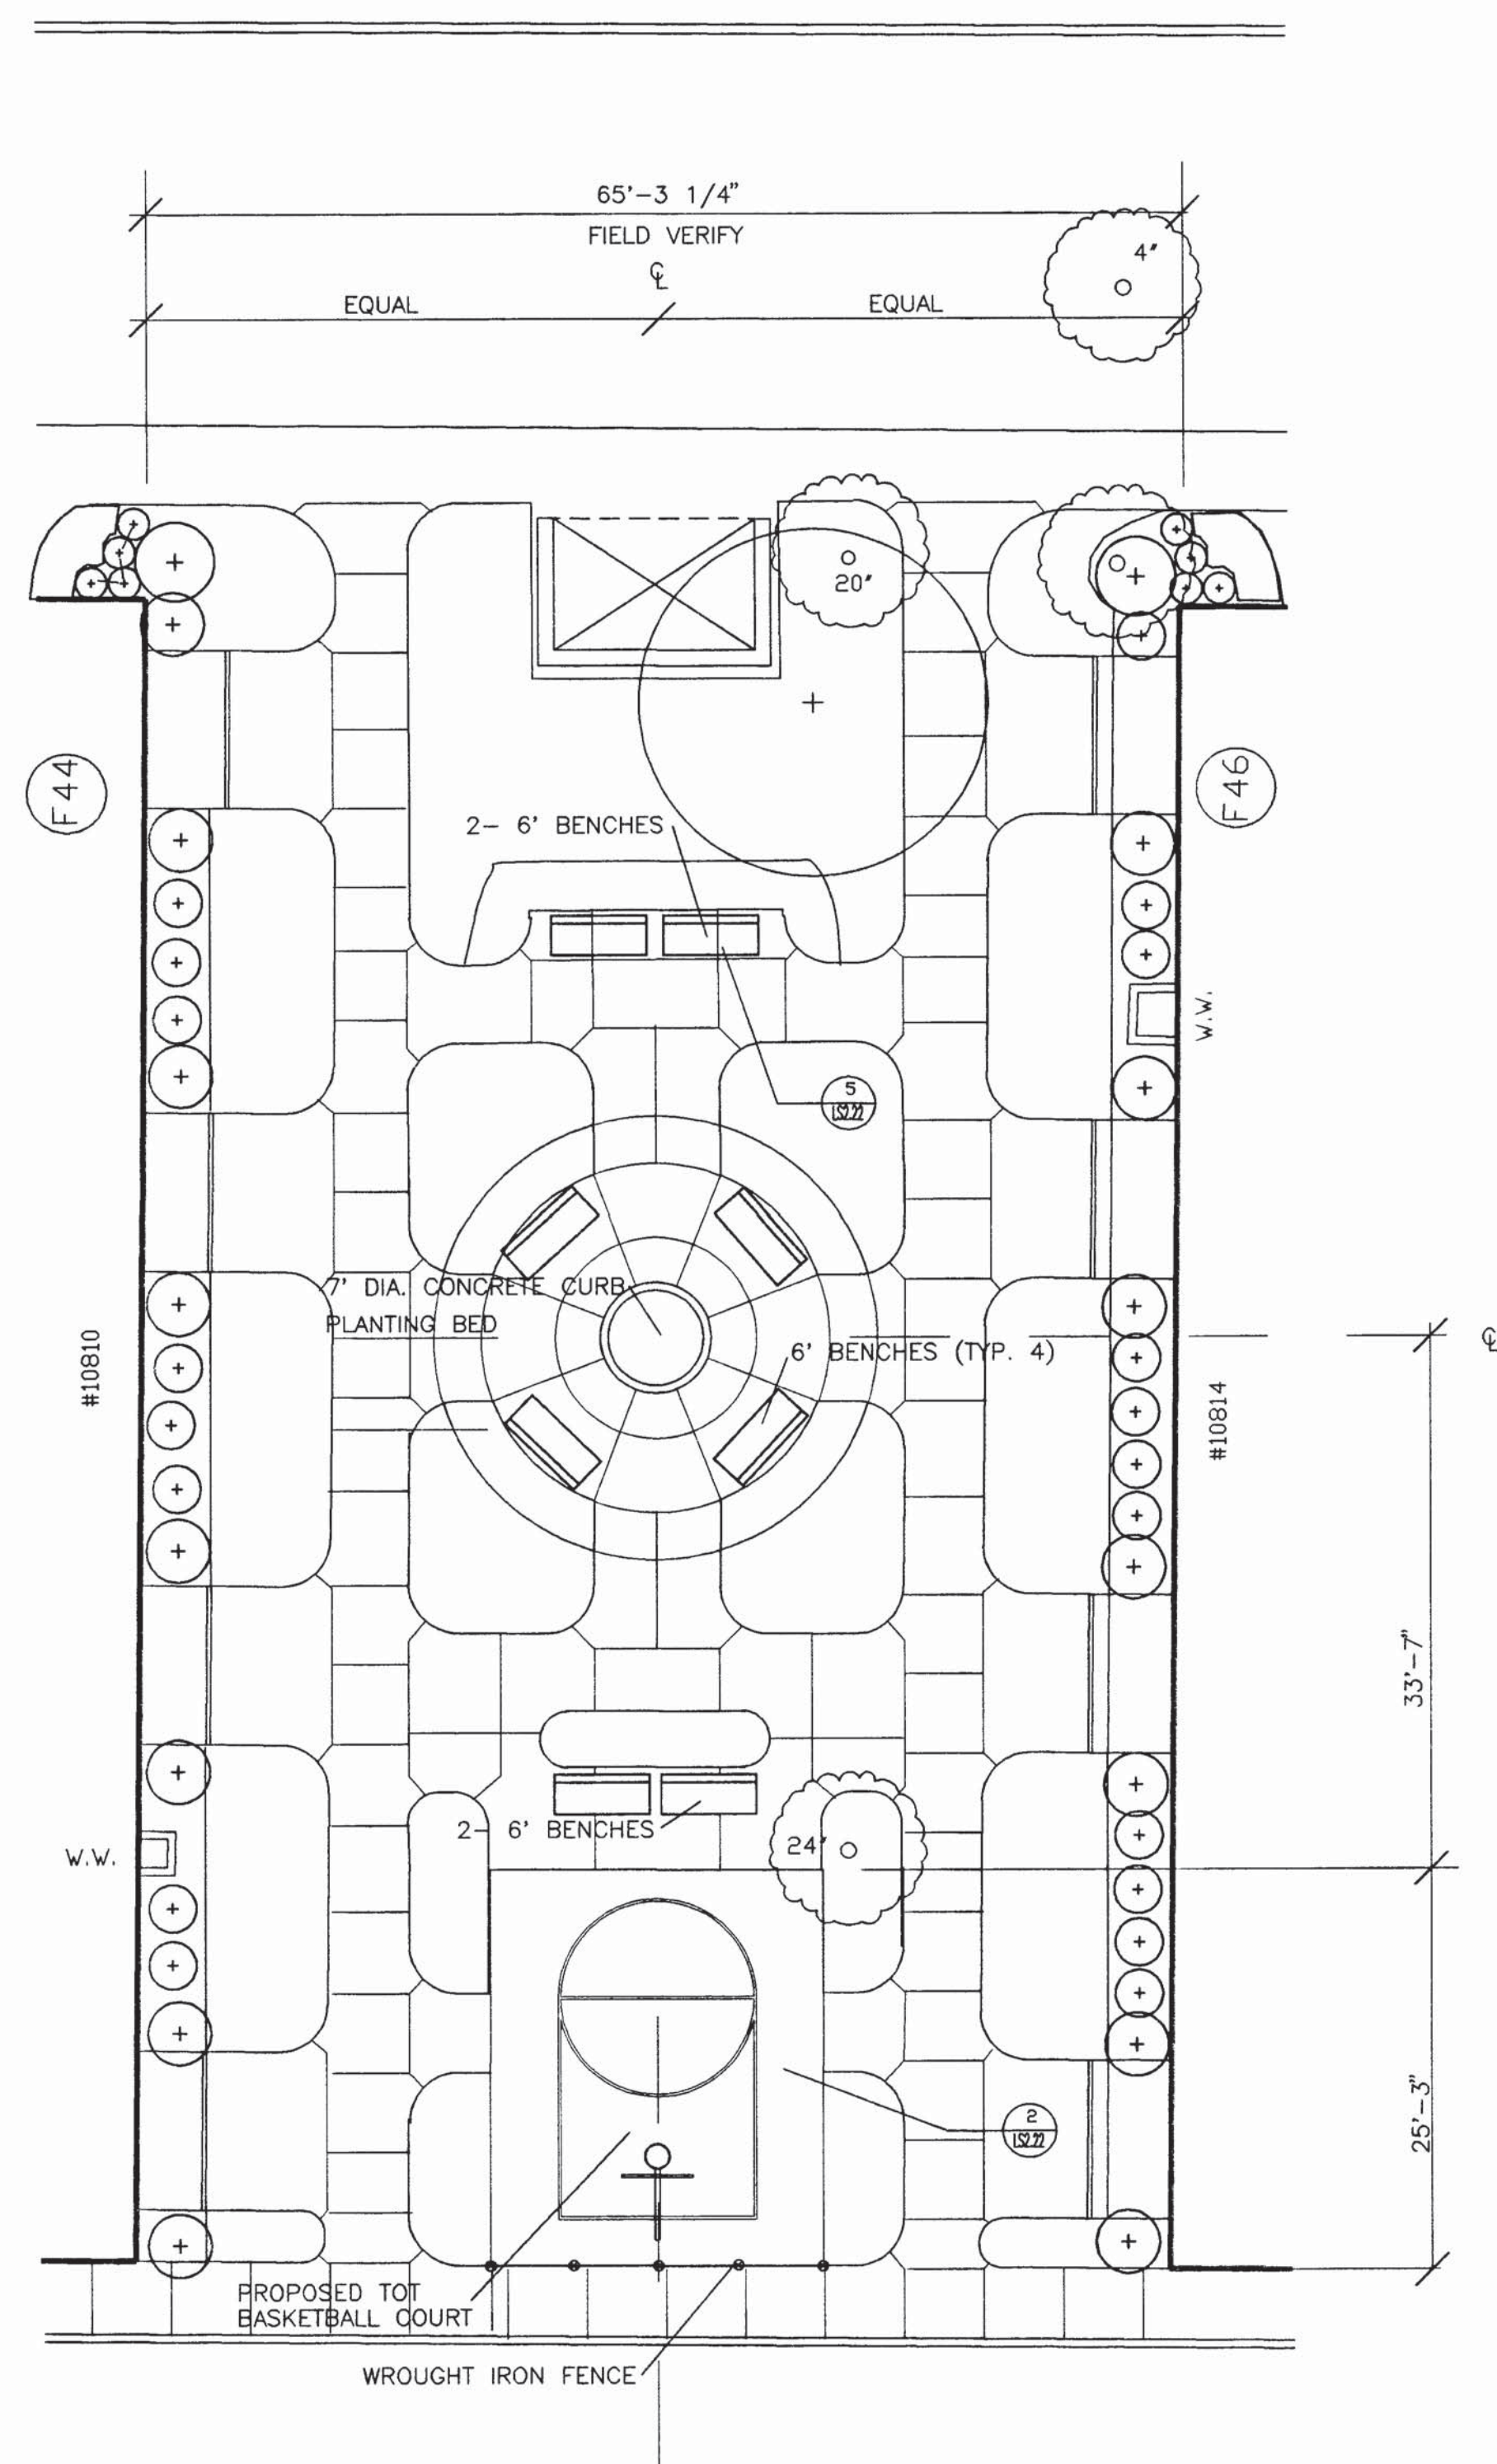

LAYOUT PLAN

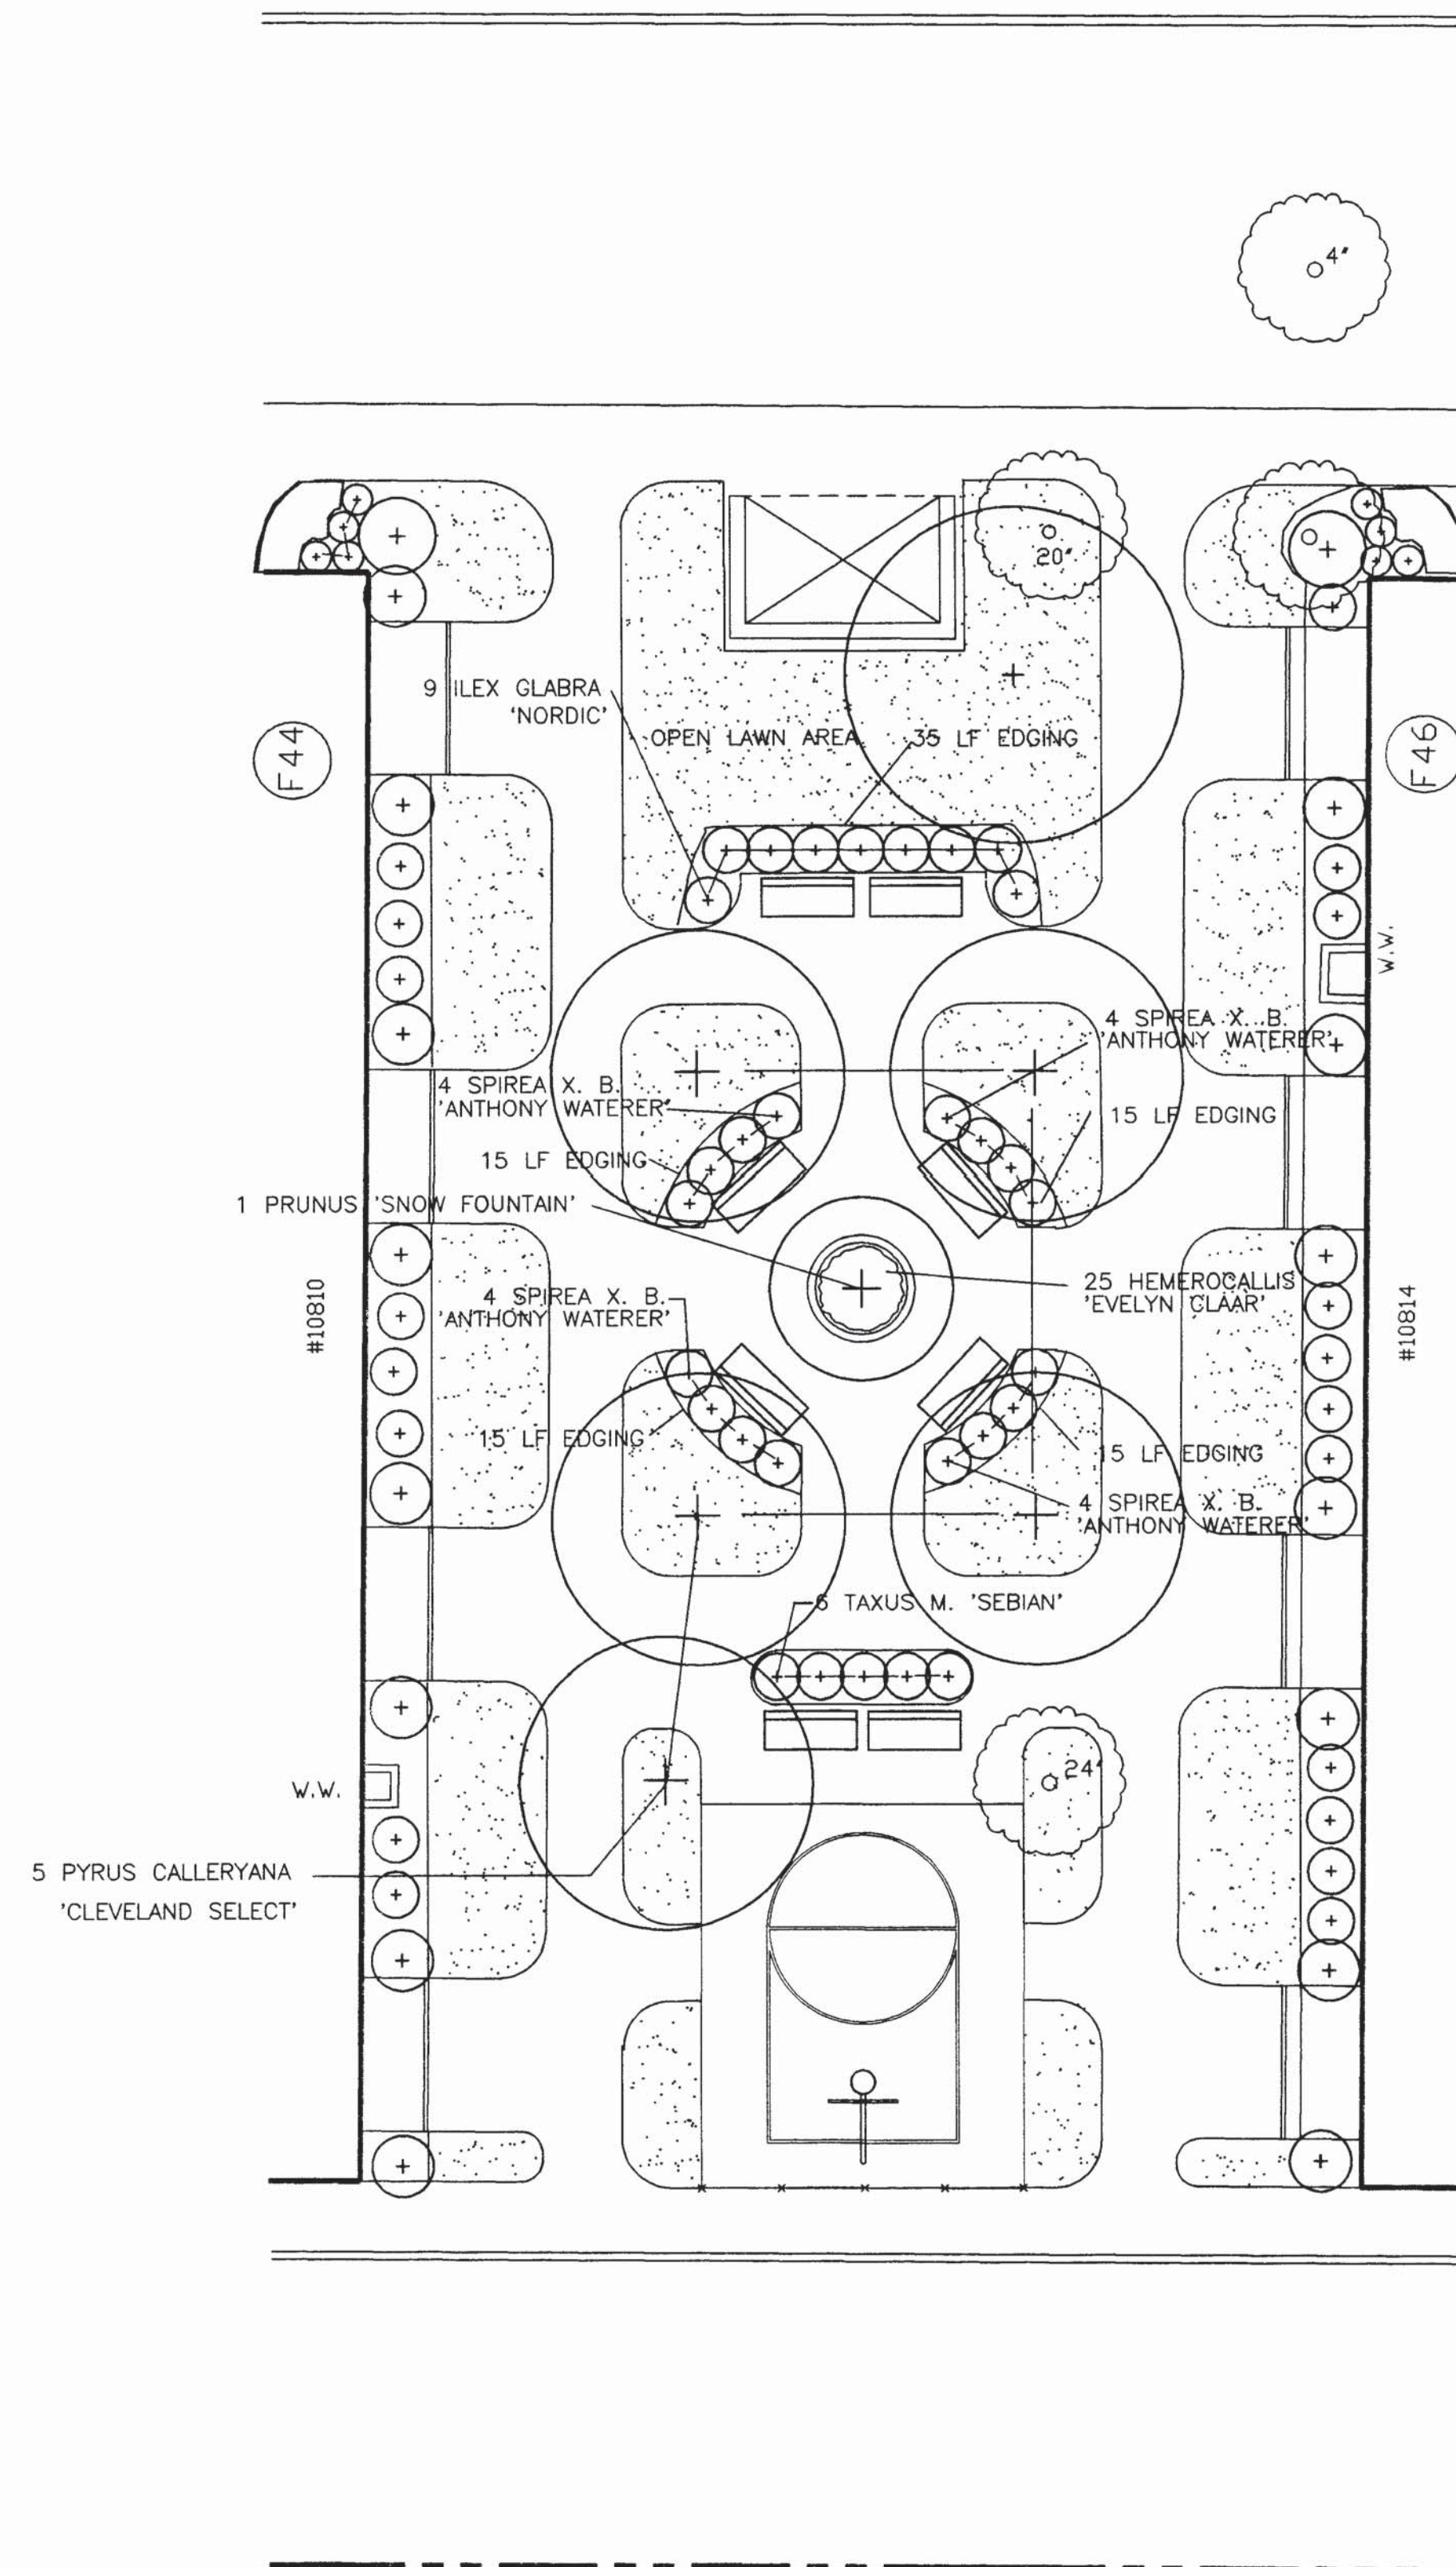

PLANTING PLAN


GENERAL NOTES

- SEE SHEETS LS3.3 FOR LOCATION OF THIS COMMON AREA.
- CONTRACTOR TO NOTIFY LANDSCAPE ARCHITECT FOR INSPECTION OF LAYOUT OF PLANTS BEFORE FINAL INSTALLATION.
- SEE SHEET LS3.21 FOR PLANTING LIST AND DETAILS.
- ALL DISTURBED LAWN AREAS TO BE BROUGHT TO FINISH GRADE WITH 4" OF TOPSOIL AS SPECIFIED.
- CONTRACTOR MUST CONTACT THE OHIO UTILITY PROTECTION SERVICE, (800) 362-2764, 48 HOURS PRIOR TO ANY AND ALL EXCAVATION TO VERIFY ALL UTILITIES ON THE SITE.
- ALL LAWN AREAS WITH GREATER THAN A 5% SLOPE TO RECEIVE EROSION CONTROL MATTING AS PER SPECIFICATION. SEE CIVIL ENGINEER DRAWINGS FOR TOPOGRAPHIC INFORMATION.
- THE CONTRACTOR SHALL RECONDITION ALL PHASE I AREAS DISTURBED DURING THE INSTALLATION OF THESE PLANS.
- TREE PRUNING TO BE EXECUTED AS SPECIFIED BY A TRAINED & EXPERIENCED ARBORIST.
- ALL PLANTING BEDS TO HAVE VINYL EDGING AS SPECIFIED.
- PLAY STRUCTURES TO BE AS SPECIFIED. LANDSCAPE ARCHITECT TO PREPARE & APPROVE LAYOUT ON SITE.

KEY

- X-X- 3"0" CHAIN LINK FENCE W/2" WROUGHT IRON POST
 - ⊗ 6" HIGH WROUGHT IRON FENCE
 - 8" x 3' BRICK WALL W/CONC. CAP & WROUGHT IRON FENCE
 - o BOLLARD
 - o PROPOSED SHRUB
 - o PROPOSED EDGING
 - o PROPOSED PERENNIAL MASSING
 - o PROPOSED TREE
 - o EXISTING TREE
 - o EXISTING TREE TO BE REMOVED
 - o PROPOSED 2" TOPSOIL AND SEED
 - o PROPOSED PLAYGROUND SURFACING
 - * 752.5 EXISTING SPOT ELEVATION
 - 750 EXISTING CONTOUR
 - + 752.5 PROPOSED SPOT ELEVATION
- NOTE: ALL ITEMS LISTED IN LEGEND TO REMAIN UNLESS NOTED OTHERWISE ON PLAN.

SITE LOCATION

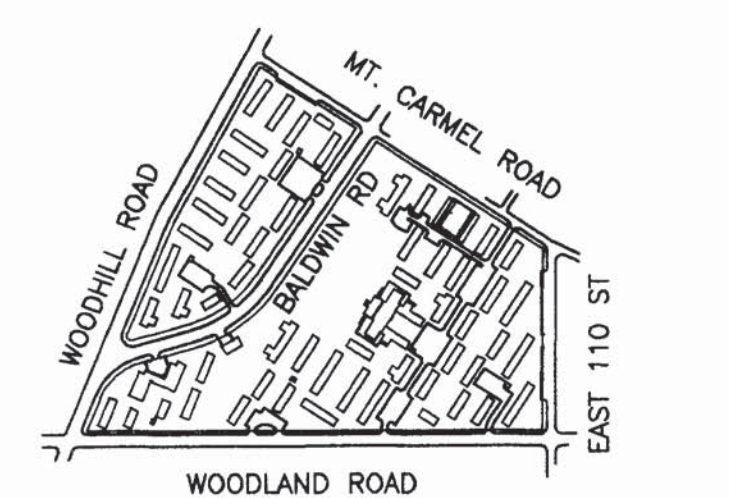

KEY PLAN NORTH ↑



THE OUTSIDE IN, INC.
25300 Chagrin St. 600 Beachwood, Ohio 44122 292-8283
THE KYNTE GOSS ARCHITECTS, INC.
2216 Lee Road Cleveland Ohio 44118 871-1600
CITY ARCHITECTURE, INC.
8311 Perkins Avenue Cleveland Ohio 44114 881-2444


SITE IMPROVEMENTS
COMPREHENSIVE MODERNIZATION
OF
WOODHILL HOMES
CUYAHOGA METROPOLITAN HOUSING AUTHORITY

DRAWING TITLE: VILLAGE 'O' COMMON AREA

PROJECT #: 9318/93-607 SHEET NUMBER:
DWG. FILE: 000LS312.DWG
DATE: 11/21/94
SCALE: 1"=10'-0"


LS3.12

GRT

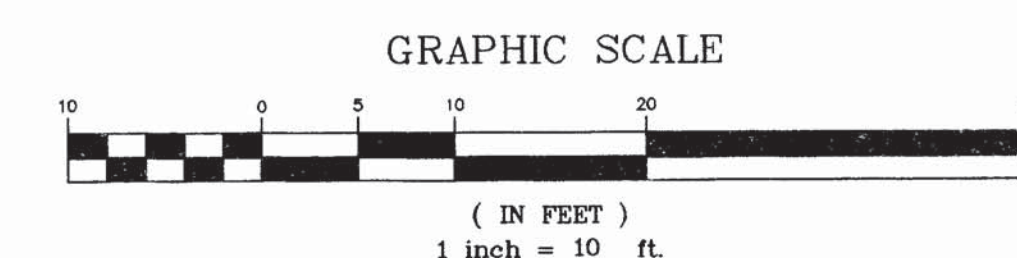


VILLAGE C PLANT LIST

QTY.	BOTANIC NAME	COMMON NAME	SIZE	REMARKS
1	ACER FREMANII 'CELEBRATION'	CELEBRATION MAPLE	3' B&B	
8	ACER PLATANOIDES 'CLEVELAND'	CLEVELAND NORWAY MAPLE	3' B&B	
215	HEMEROCALLIS 'STELLA D'ORD'	STELLA D'ORD DAYLILY	#2 CONT.	
116	ILEX GLABRA 'NORDIC'	NORDIC HOLLY	24' B&B	
169	LONICERA x CLAVEYI	CLAVEY'S DWARF HJONEYSUCKLE	24' B&B	
1	MALUS 'BRANZAM'	BRANZAM CRABAPPLE	2-1/2' B&B	
34	PENNISETUM A. 'HAMELN'	DWARF FOUNTAIN GRASS	#2 CONT.	
1	PRUNUS x. 'SNOWFOUNTAIN'	SNOWFOUNTAIN CHERRY	2 1/2' B&B	
8	PYRUS C. 'CLEVELAND SELECT'	CLEVELAND SELECT PEAR	2 1/2' B&B	
16	SPIRAEA x. B. 'ANTHONY WATERER'	ANTHONY WATERER SPIRAEA	24'	
48	SPIRAEA NIPPONICA 'SNOWMOUND'	SNOWMOUND SPIRAEA	15' #3 CONT.	
6	SPIRAEA J. 'LITTLE PRINCESS'	LITTLE PRINCESS SPIRAEA	24'	
31	TAXUS x MEDIA 'SEBIAN'	SEBIAN YEW	24' B&B	
12	VIBURNUM CARLESII	KOREAN SPICE VIBURNUM	36' B&B	

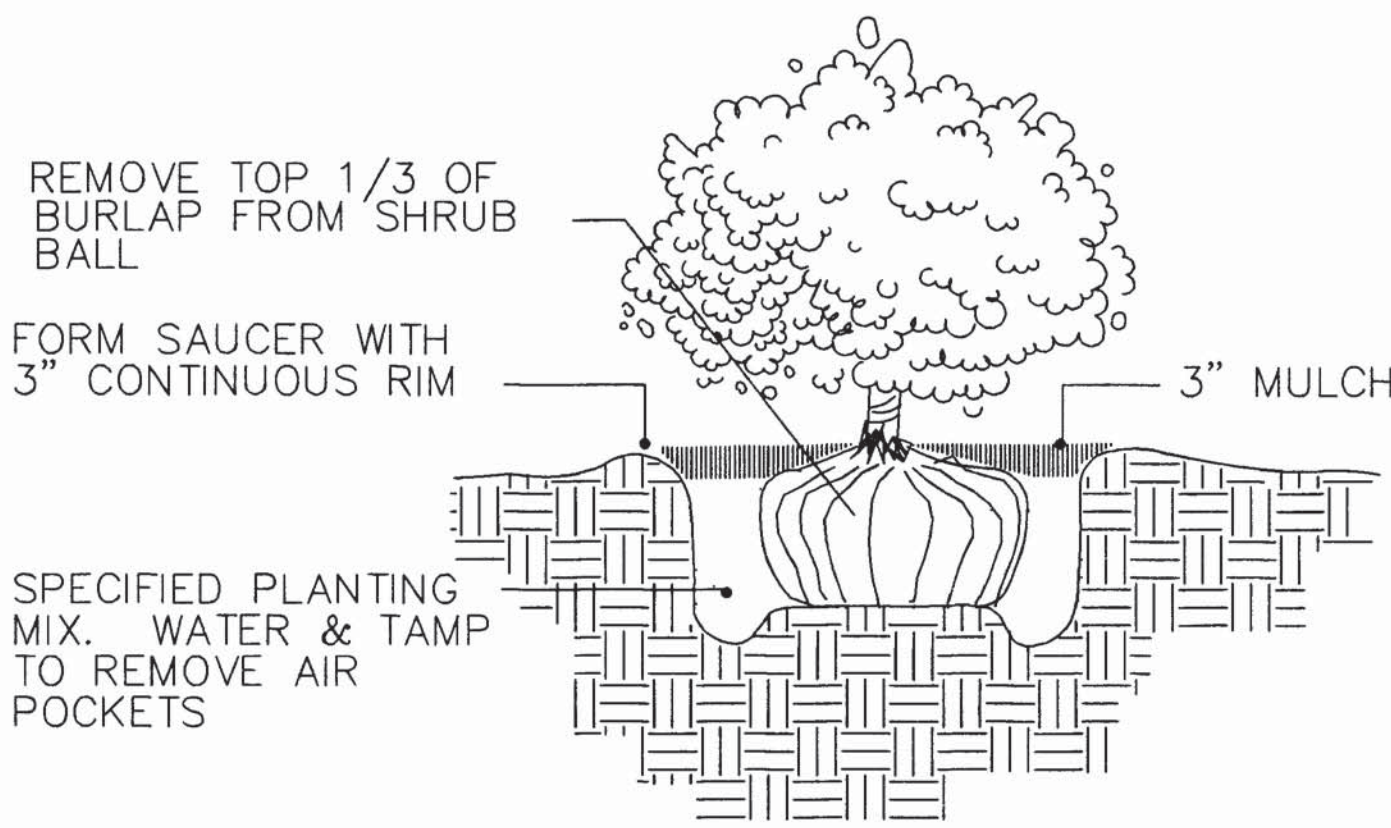


SHRUB PLANTING DETAIL

SCALE: NOT TO SCALE

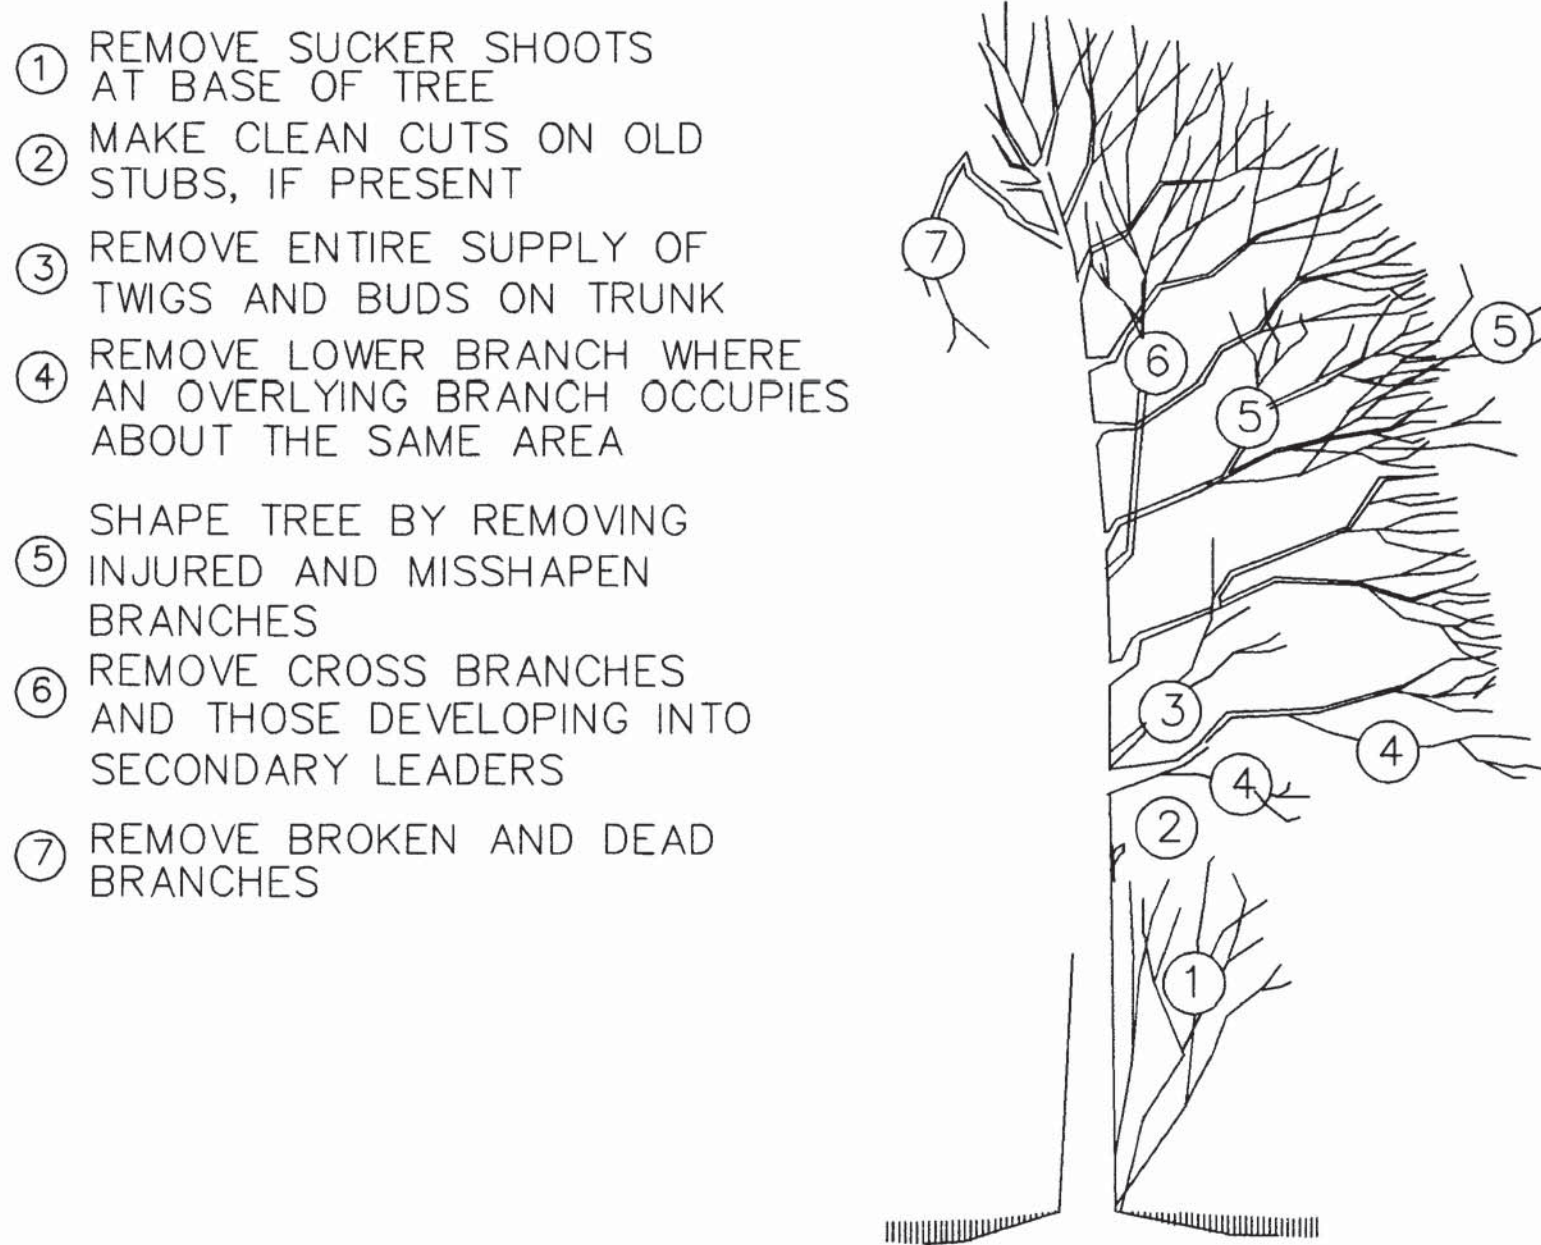


TREE PRUNING

SCALE: NOT TO SCALE

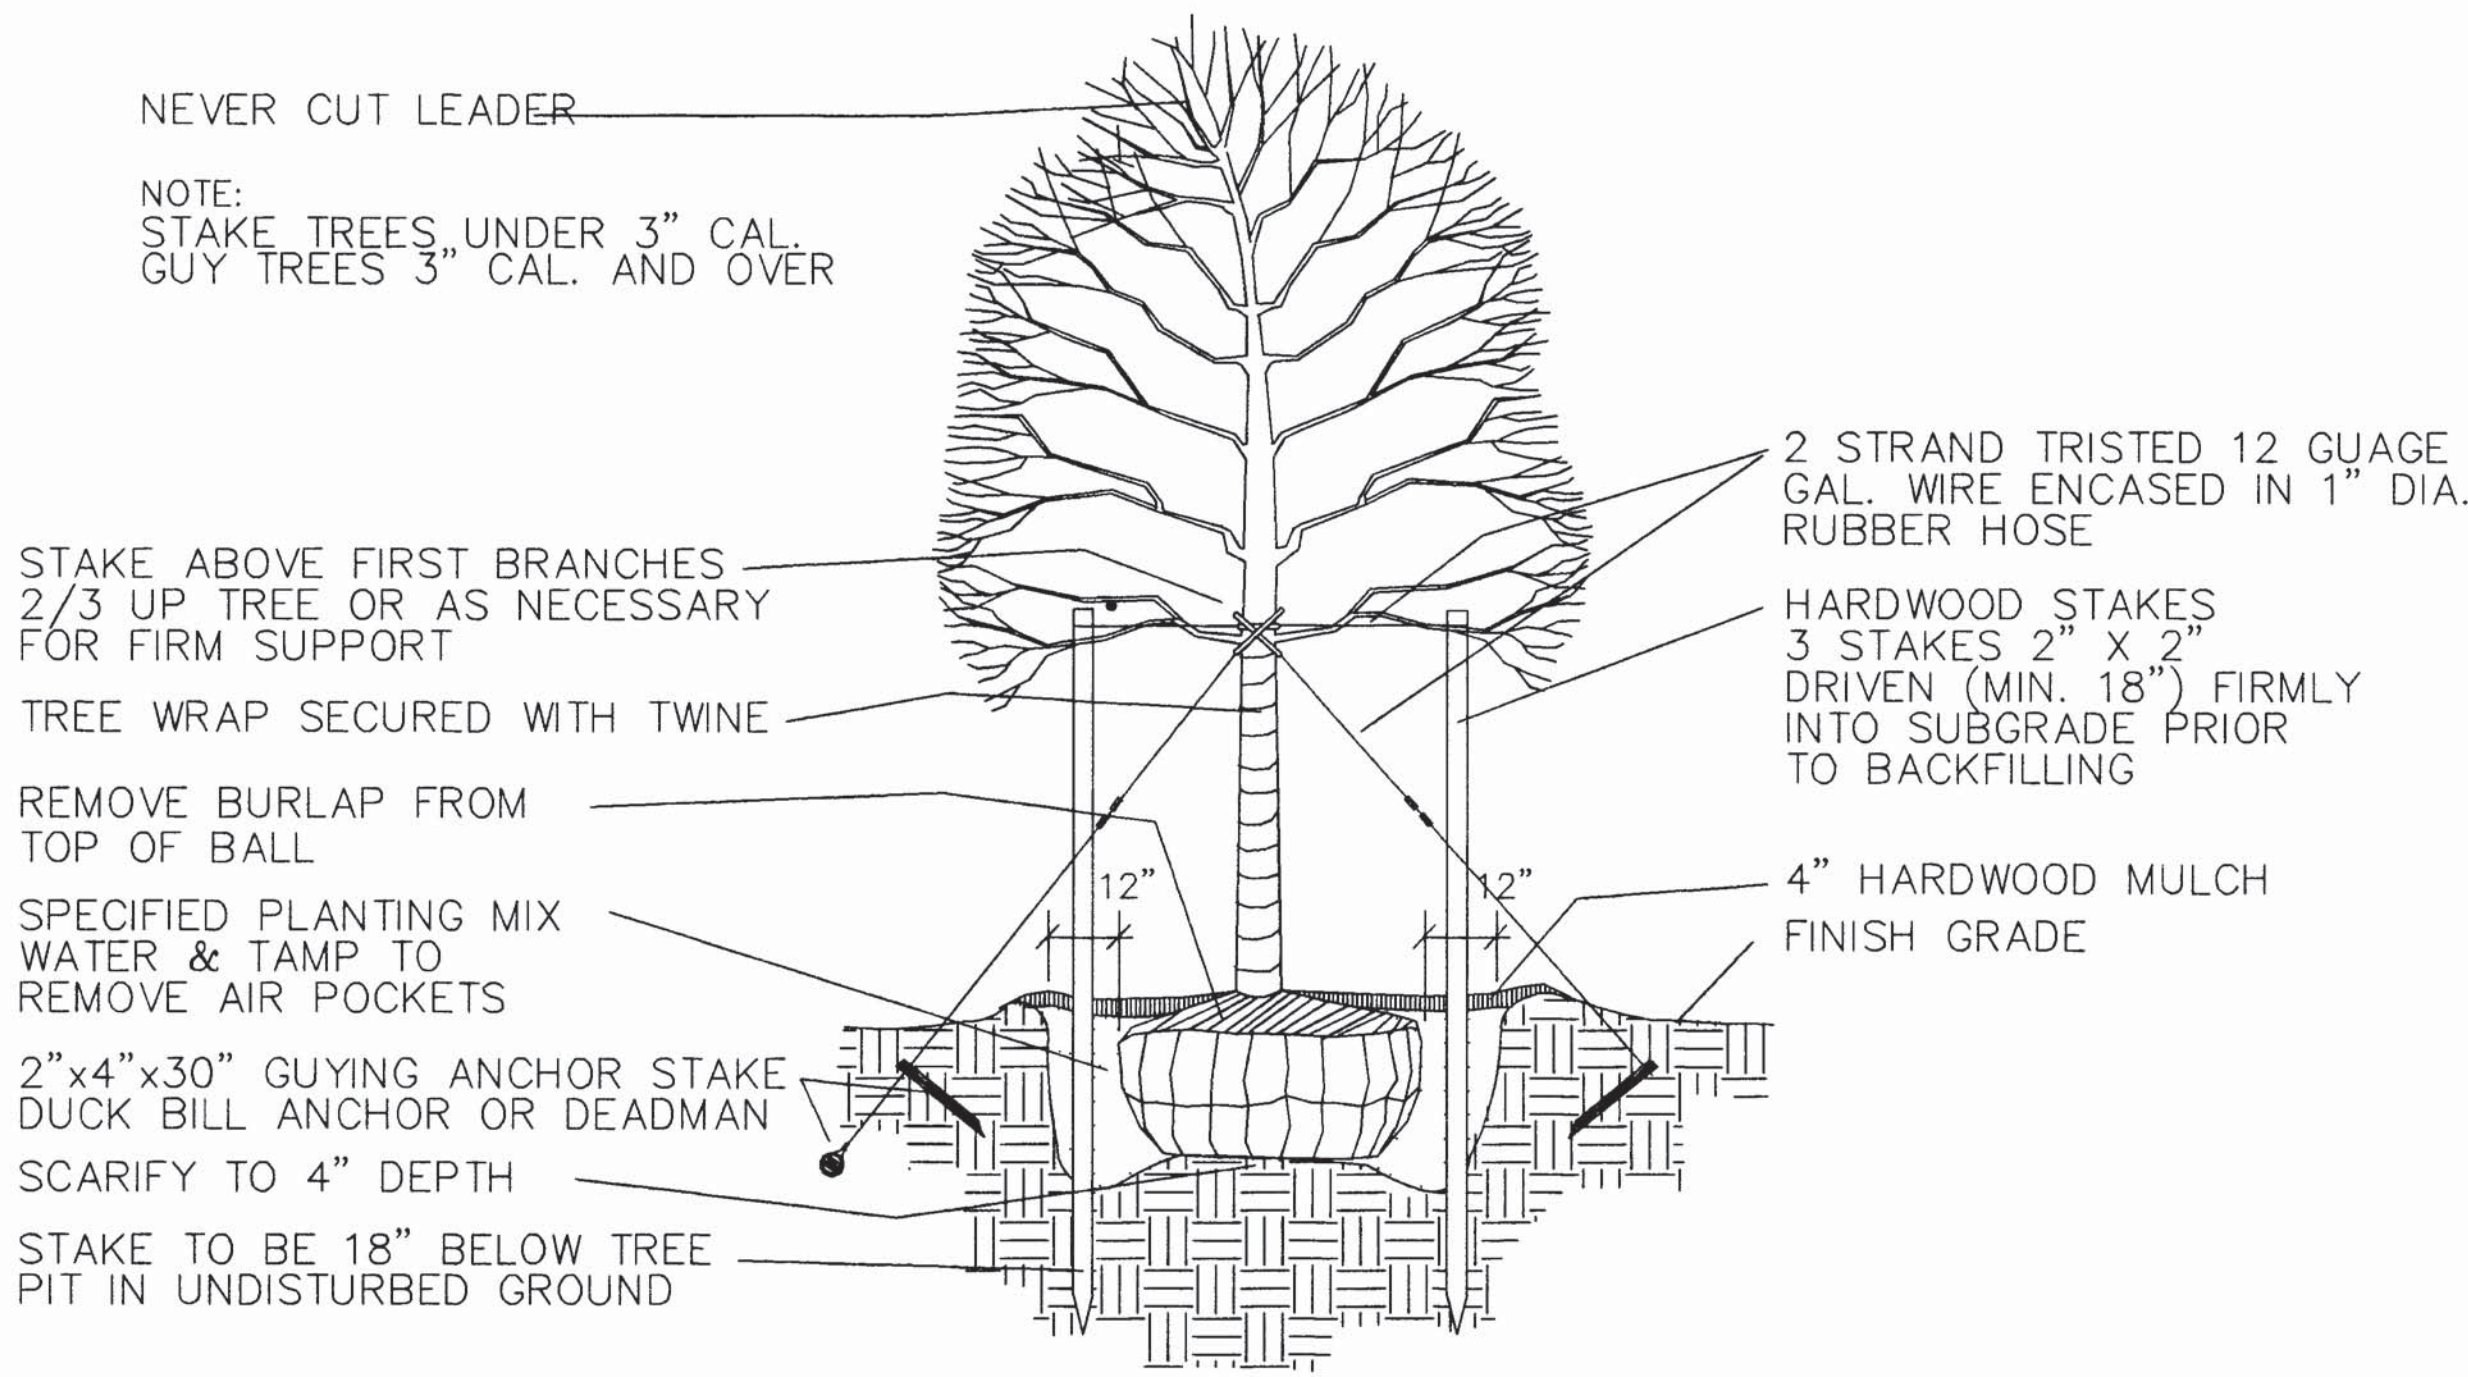


TREE PLANTING

SCALE: NOT TO SCALE

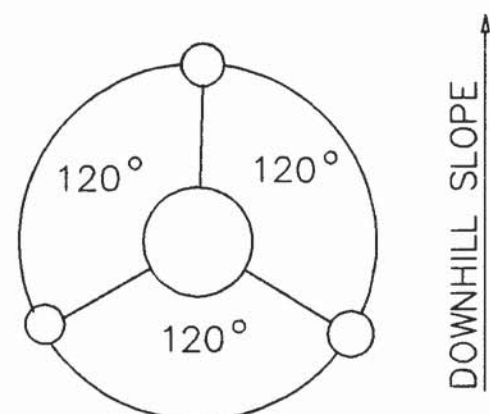

STAKING/GUYING PLAN SCHEMATIC

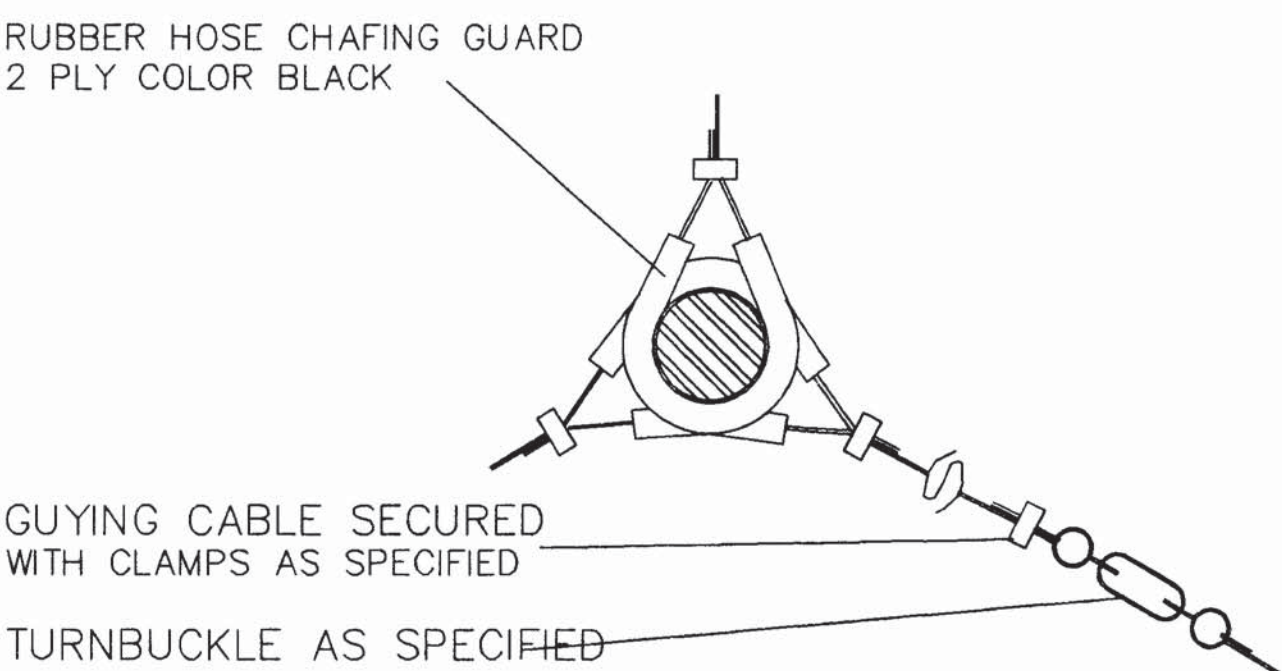

GUYING CABLE DETAIL

TREE STAKING AND GUYING

SCALE: NOT TO SCALE

MATERIALS KEYING

CODED NOTES

REVISIONS



THE OUTSIDE IN, INC.
23200 Chagrin Blvd. Beachwood, Ohio 44122 292-8268
IRIE KYNKY GOSS ARCHITECTS, INC.
2216 Lee Road Cleveland Ohio 44118 371-1500
CITY ARCHITECTURE, INC.
3311 Perkins Avenue Cleveland Ohio 44114 881-2444


SITE IMPROVEMENTS
COMPREHESIVE MODERNIZATION
OF
WOODHILL HOMES
CUYAHOGA METROPOLITAN HOUSING AUTHORITY

DRAWING TITLE: VILLAGE C
PLANTING DETAILS


PROJECT #: 9318/93-607
DWG. FILE: 000LS321.DWG
DATE: 11/21/94
SCALE: AS NOTED

SHEET NUMBER:
LS3.21


COPYRIGHT © 1994

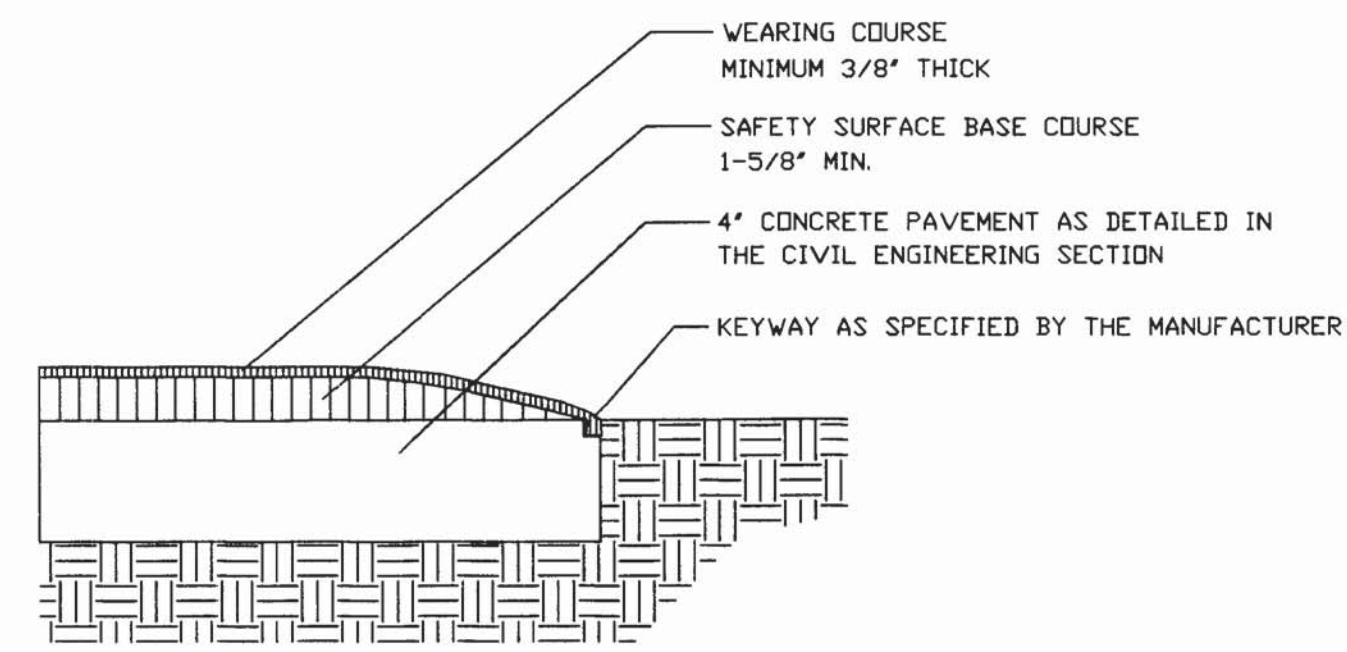


1 PLAYGROUND SAFETY SURFACE
LS3.22 NOT TO SCALE
NOTE: SAFETY SURFACING TO PROVIDE SUFFICIENT PROTECTION FOR FALLS FROM A HEIGHT OF 36" AS SPECIFIED BY THE U.S. CONSUMER PRODUCT SAFETY COMMISSION

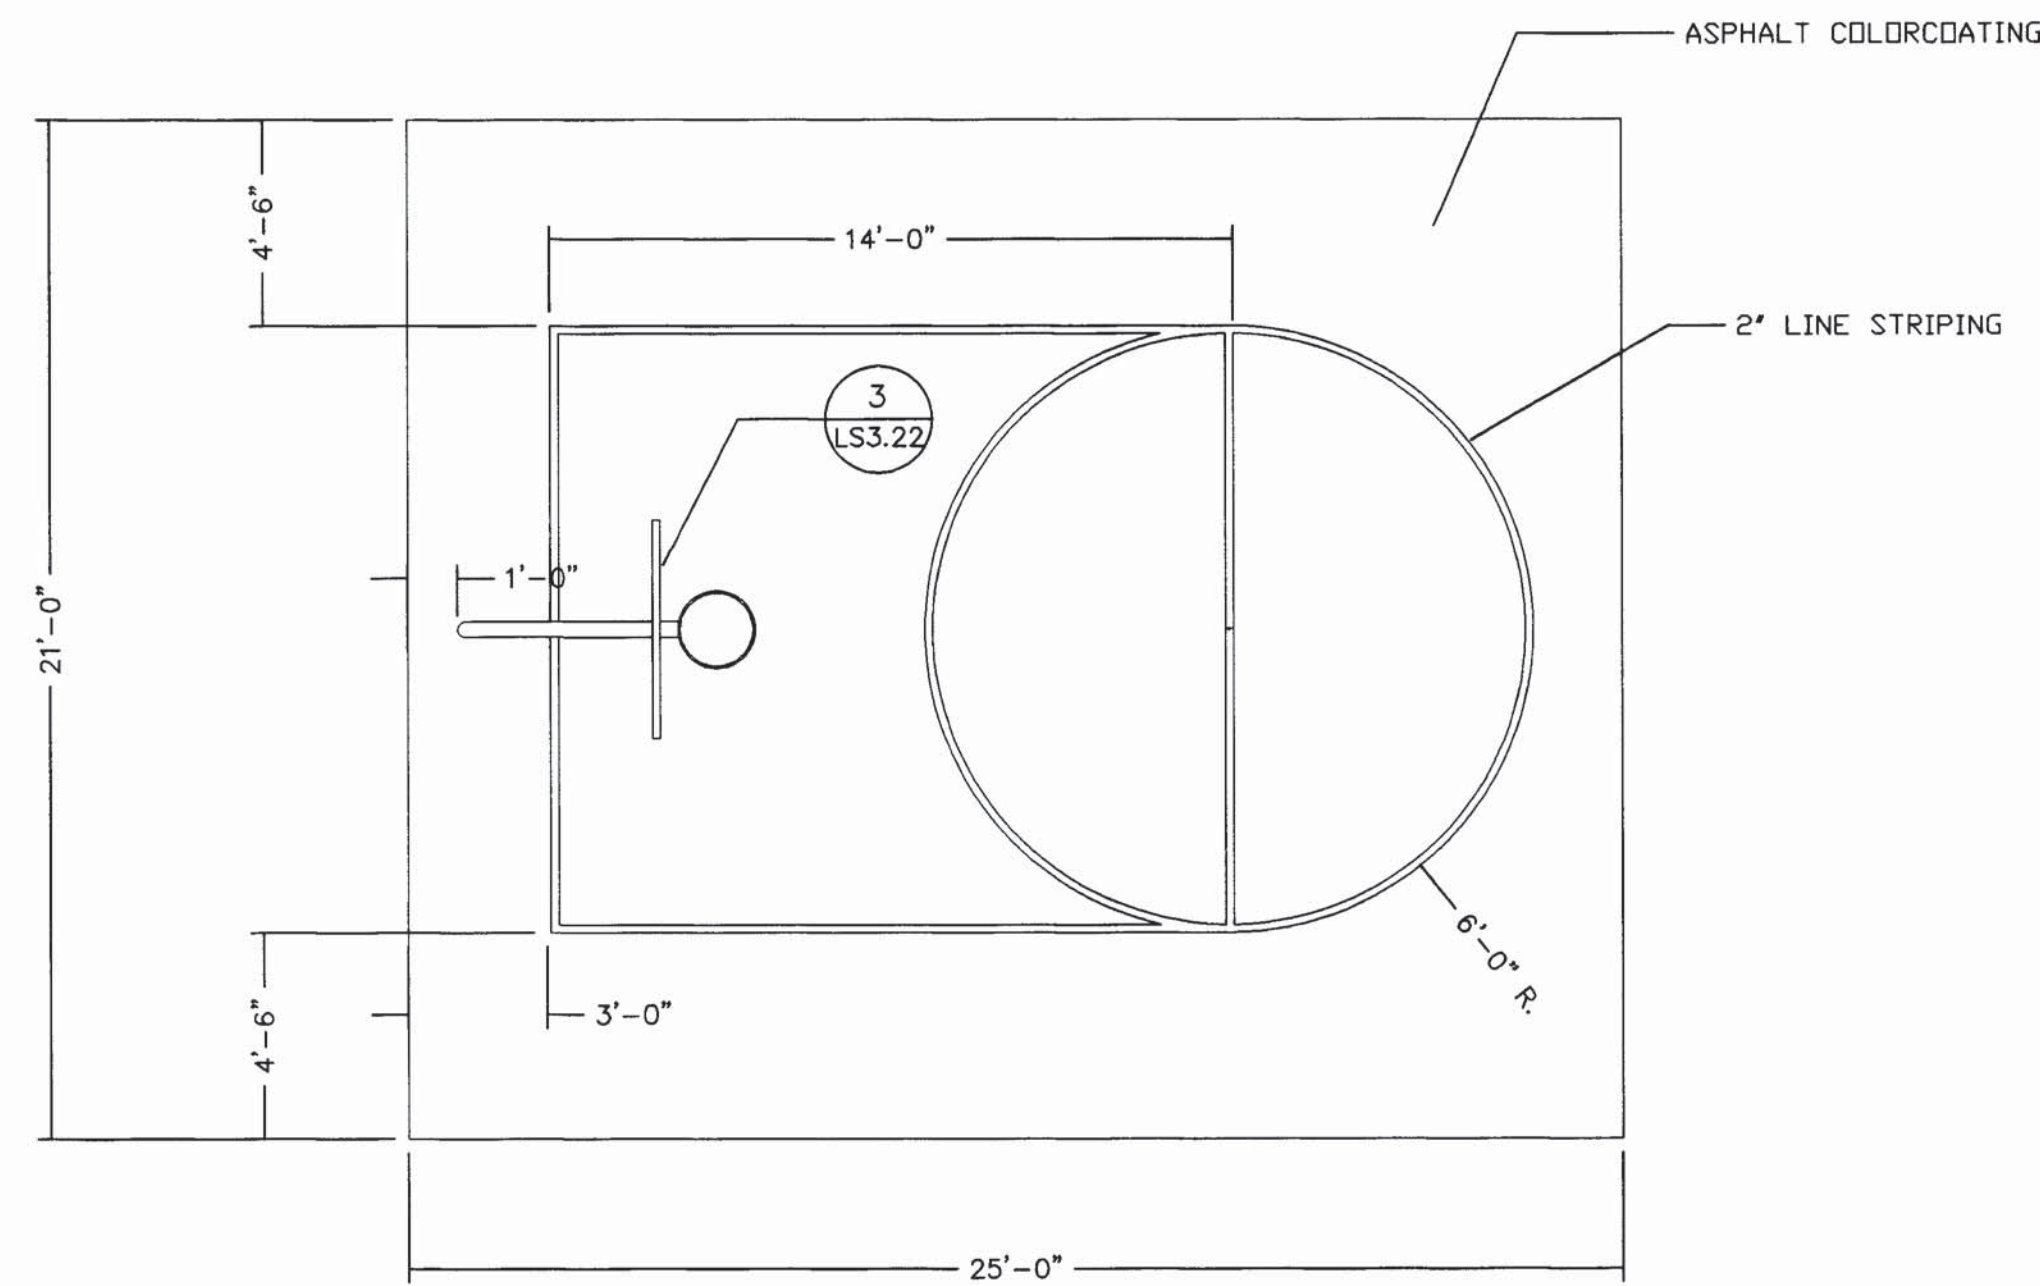


2 "TOT" BASKETBALL COURT
LS3.22 NOT TO SCALE

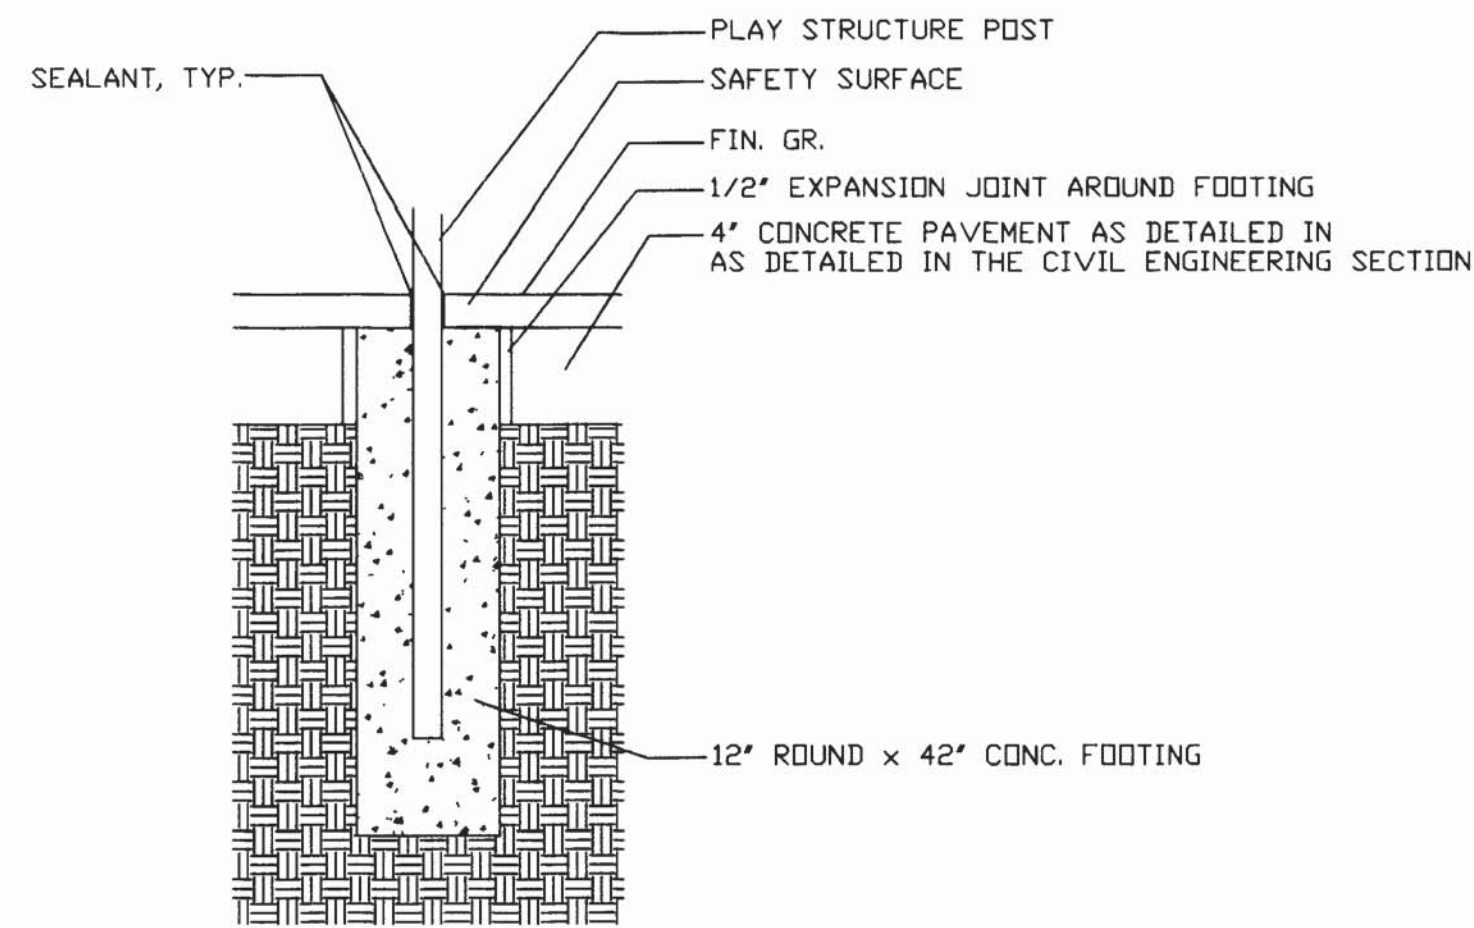


4 PLAY STRUCTURE FOOTING
LS3.22 NOT TO SCALE

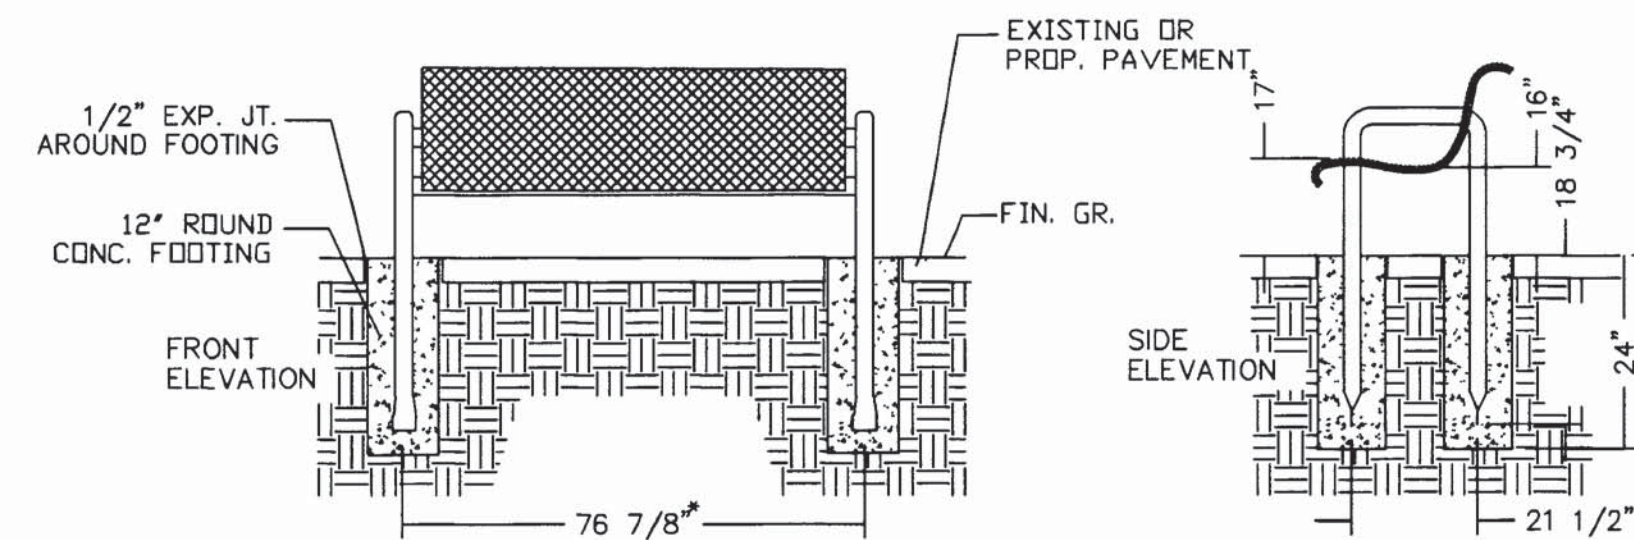


5 6' STEEL BENCH
LS3.22 NOT TO SCALE
* NOTE: DETAIL REMAINS SAME FOR 4' BENCH EXCEPT THAT THIS DIMENSION CHANGES TO 52 7/8\"/>

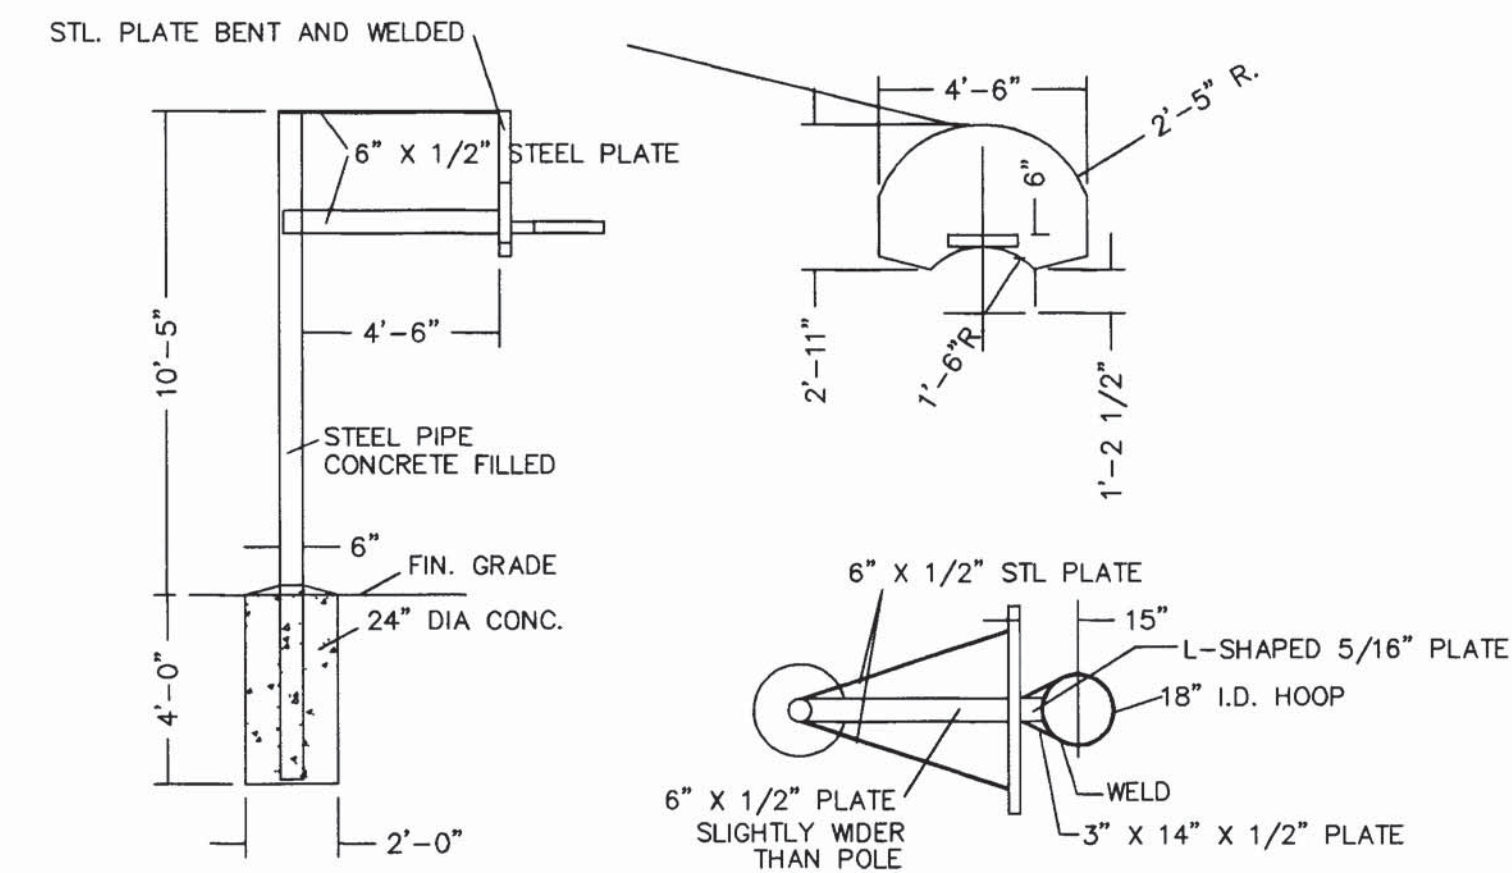

3 TOT BASKETBALL GOAL
LS3.22 NOT TO SCALE
NOTE: ALL GOALS ON "TOT" COURTS TO HAVE HOOPS 8'-0" HIGH

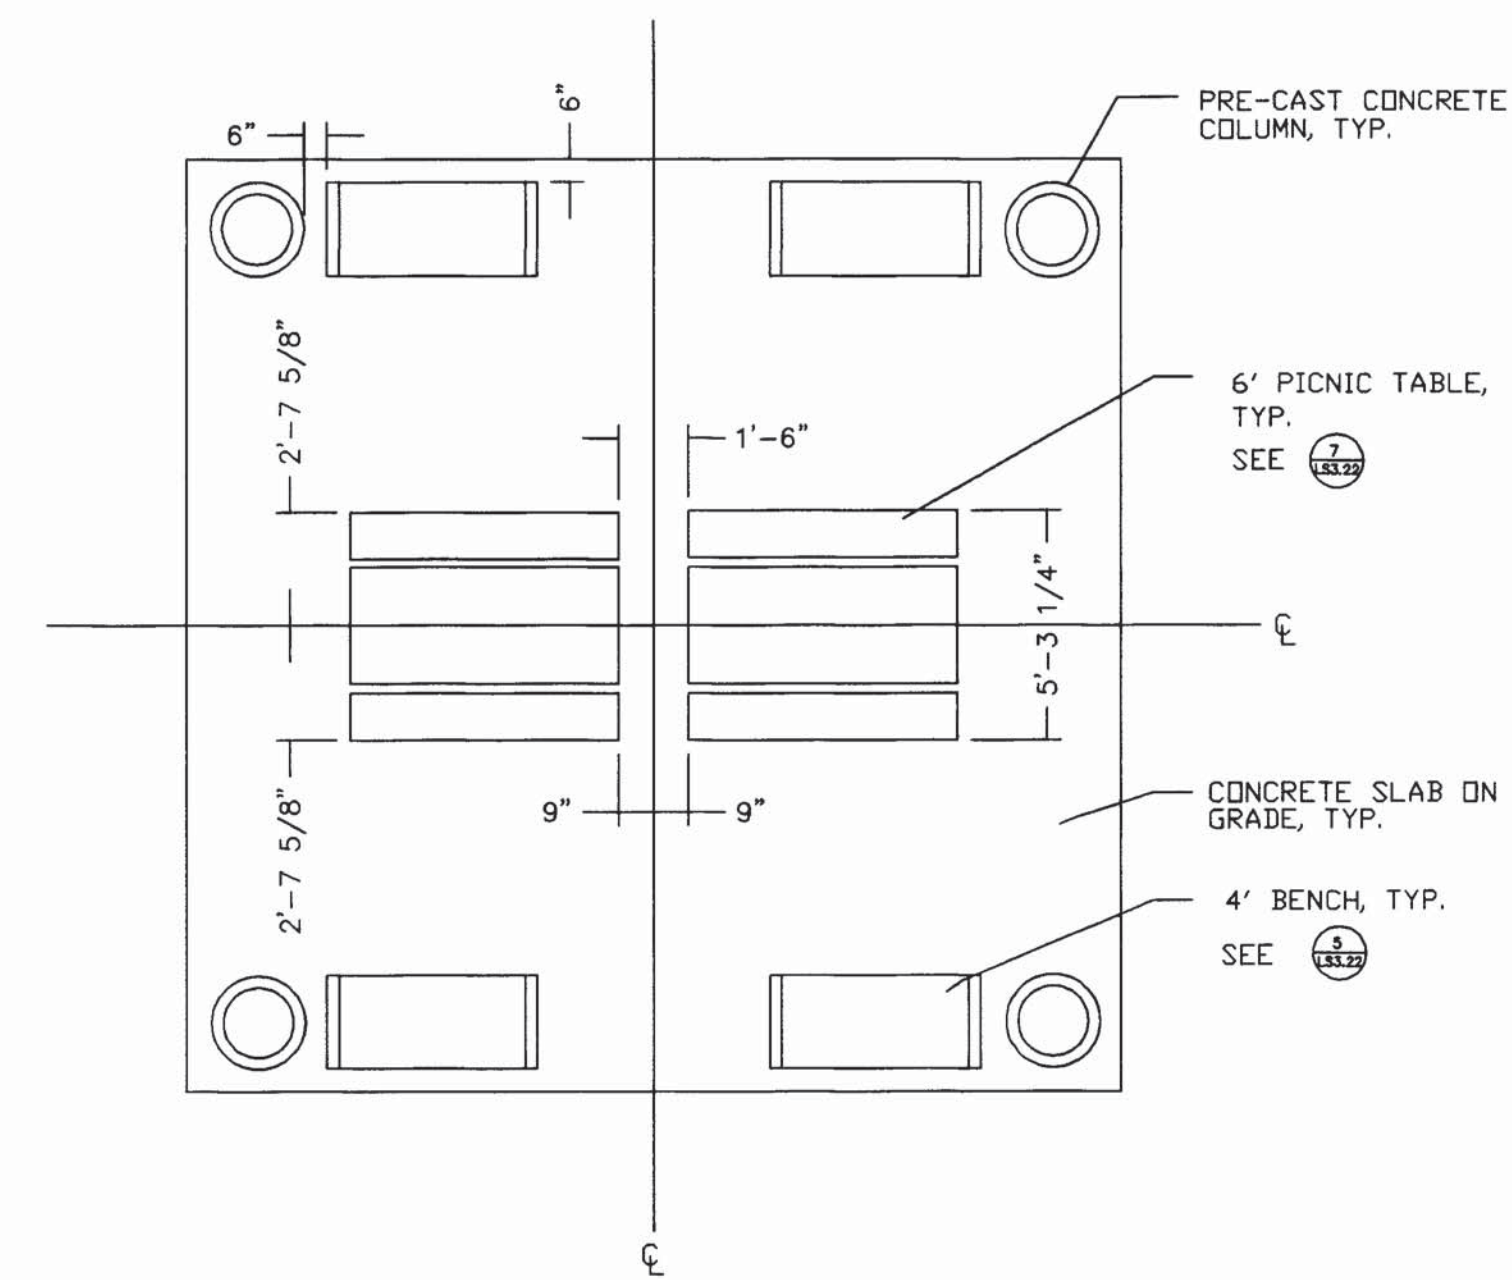

6 PLAN - GAZEBO
LS3.22 NOT TO SCALE

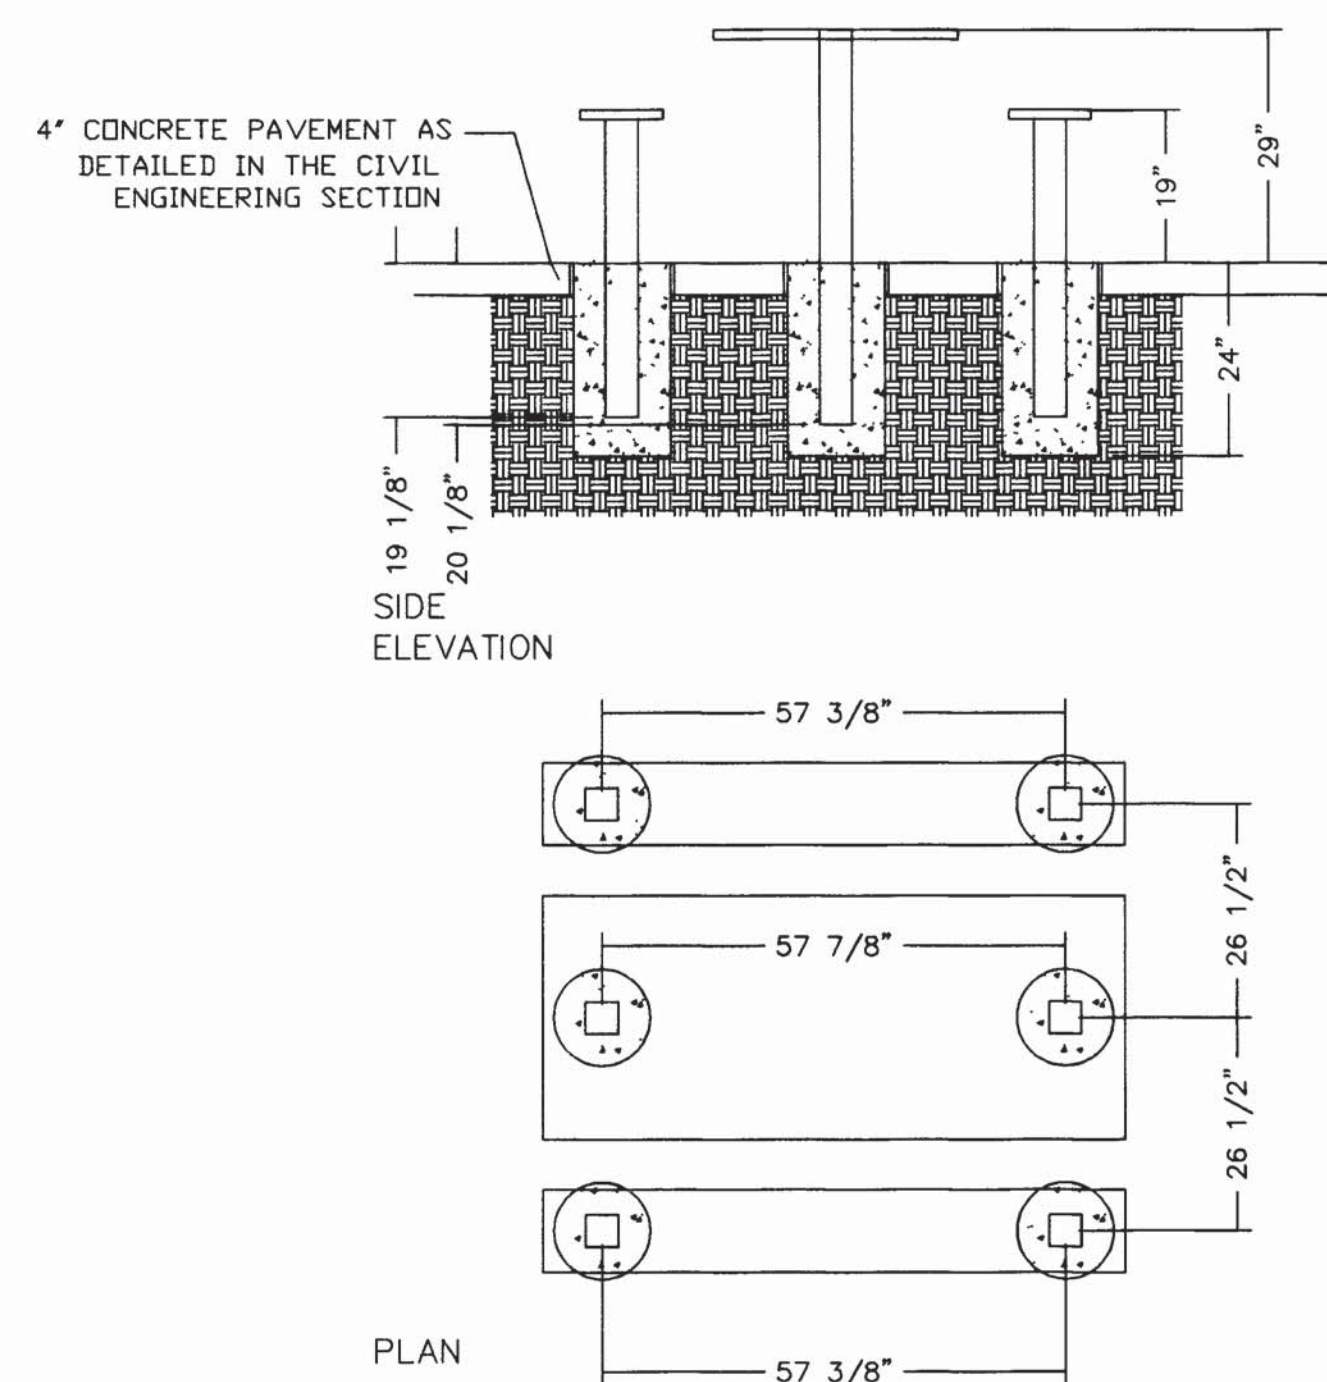

7 6' TABLE
LS3.22 NOT TO SCALE

MATERIALS KEYING

CODED NOTES

REVISIONS



THE OUTSIDE IN, INC.
23200 Chagrin Blvd. Beachwood, Ohio 44122 292-8268
IRIE KYNK GOSS ARCHITECTS, INC.
2216 Lee Road Cleveland Ohio 44118 371-1500
CITY ARCHITECTURE, INC.
3311 Perkins Avenue Cleveland Ohio 44114 881-2444

SITE IMPROVEMENTS
COMPREHESIVE MODERNIZATION
OF
WOODHILL HOMES
CUYAHOGA METROPOLITAN HOUSING AUTHORITY

DRAWING TITLE: VILLAGE 'C' SITE DETAILS	
PROJECT # 9318/93-607	SHEET NUMBER: LS3.22
DWG. FILE: 000LS322.DWG	
DATE: 11/21/94	
SCALE: AS-NOTED	

COPYRIGHT © XX